



FRONT ELEVATION

SCALE: 1/4" = 1'-0"

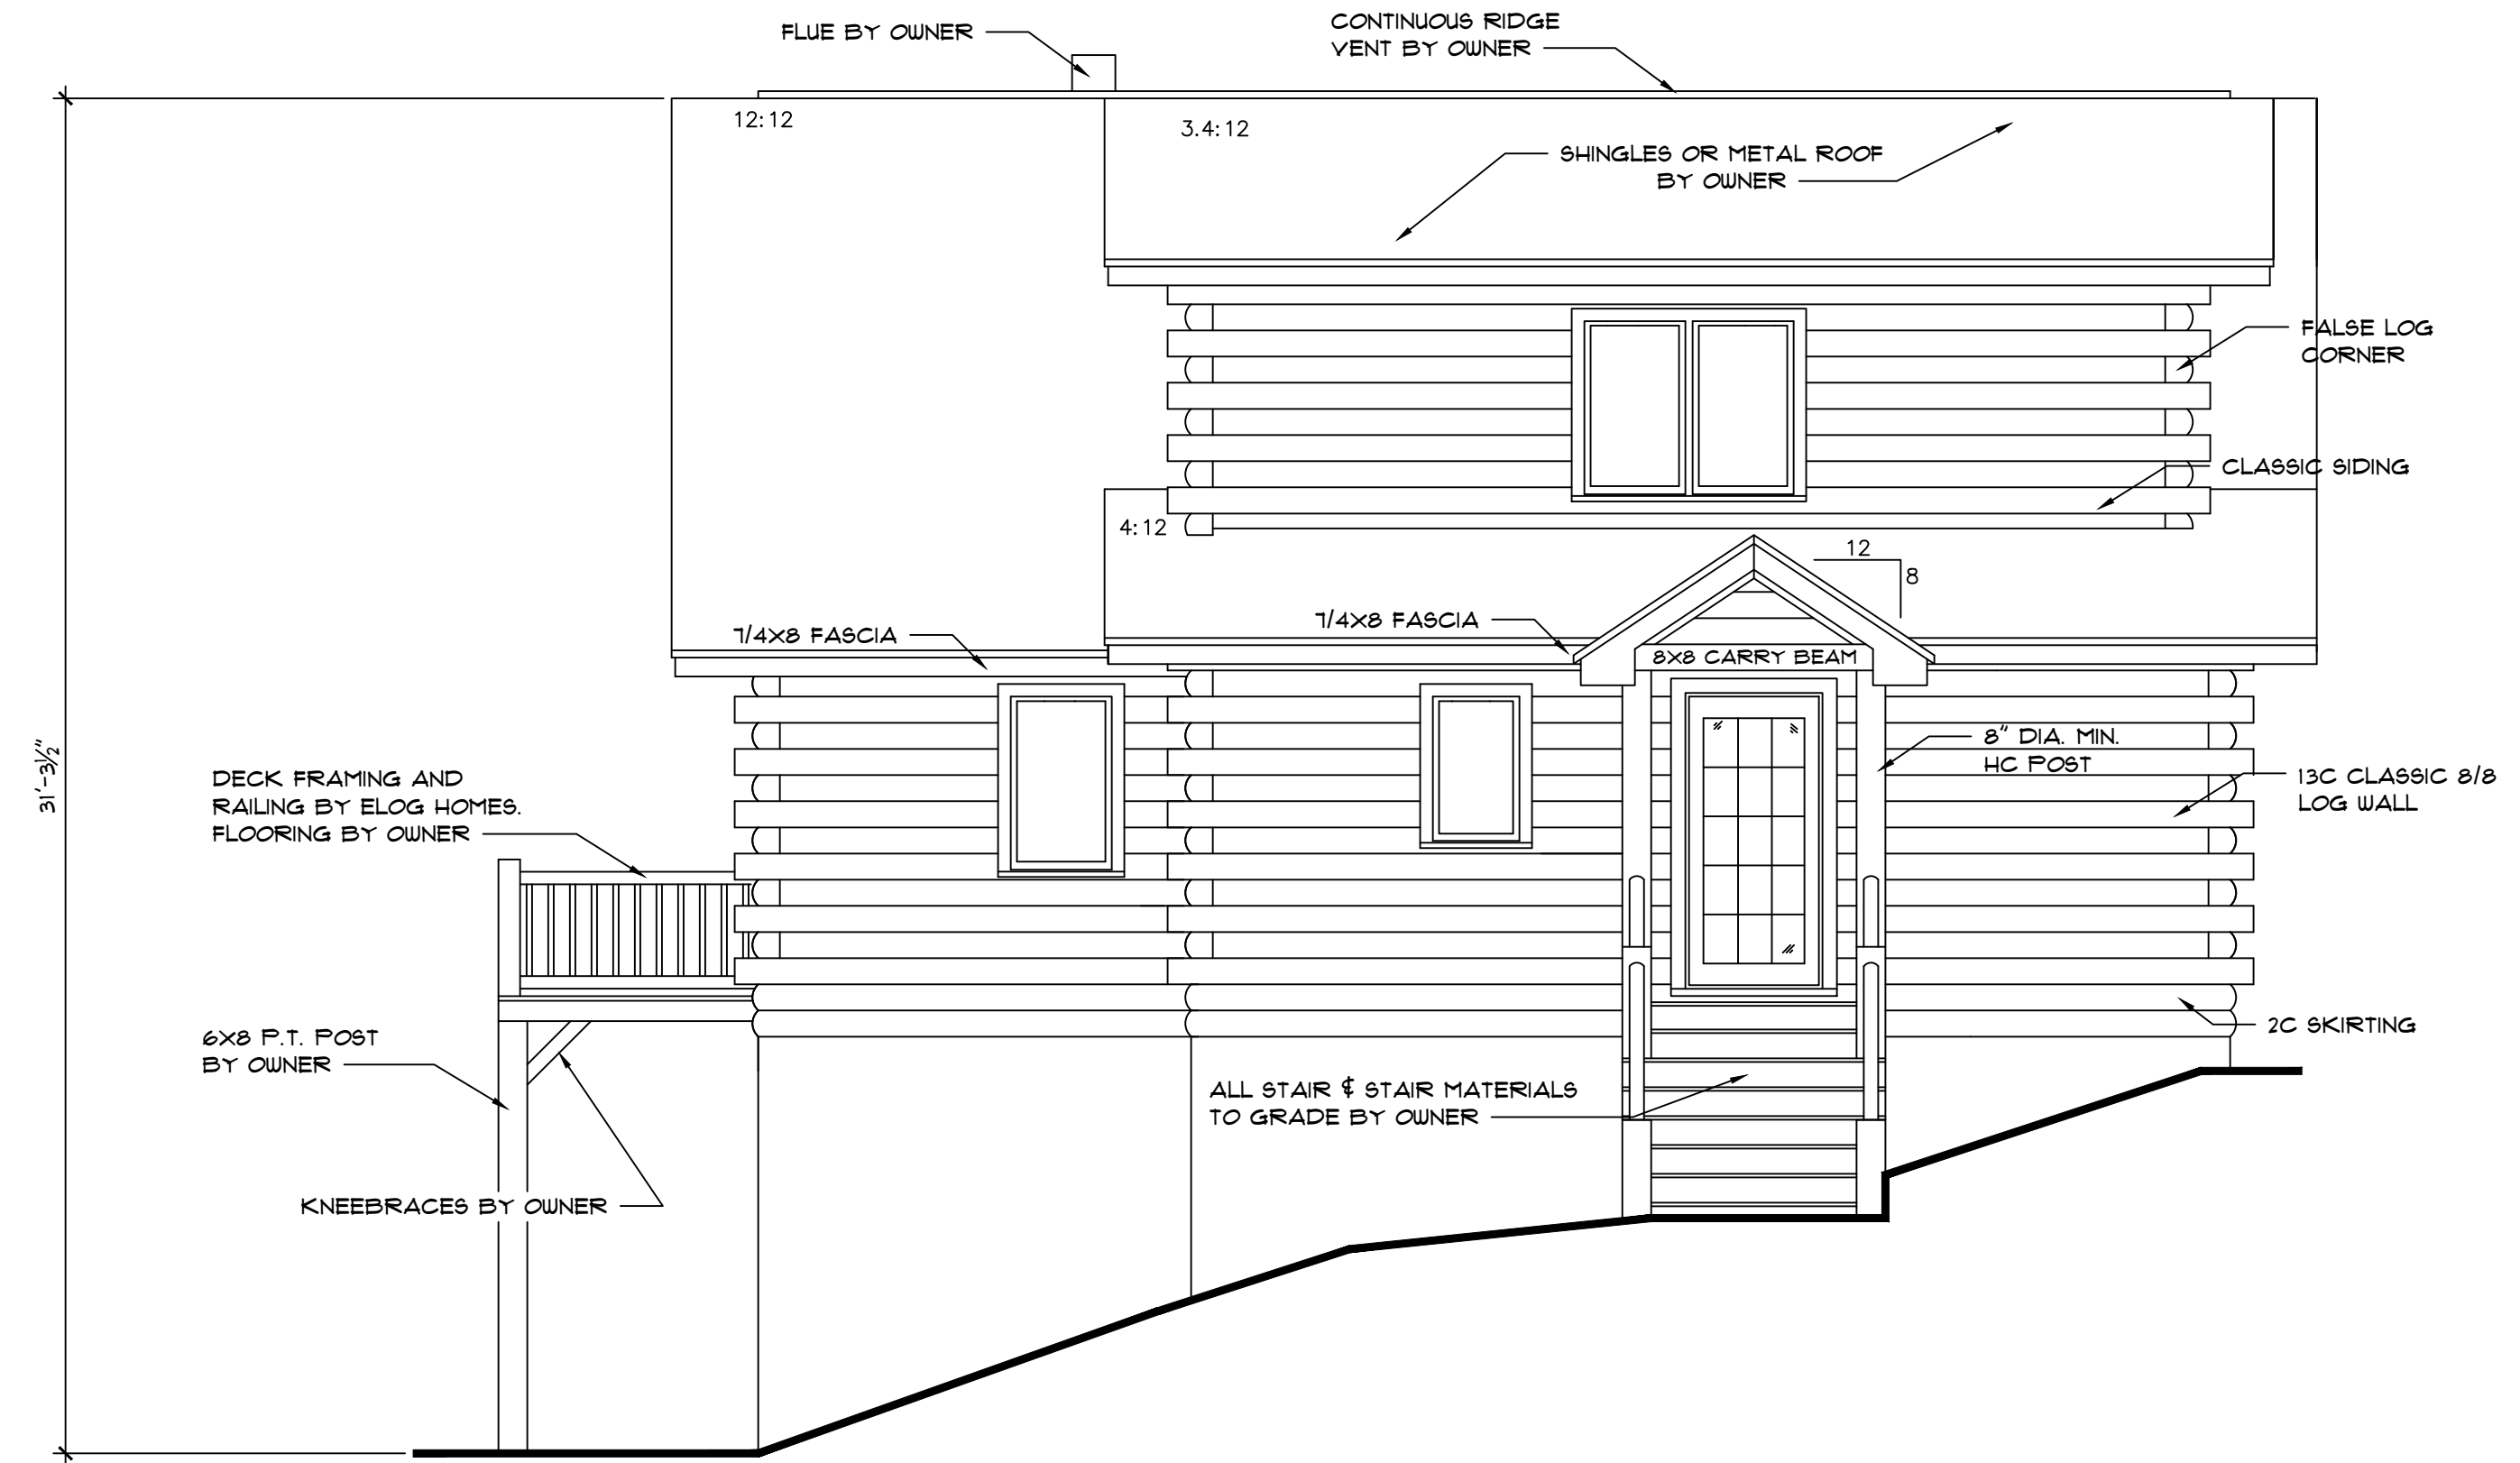


RIGHT ELEVATION

SCALE: 1/4" = 1'-0"

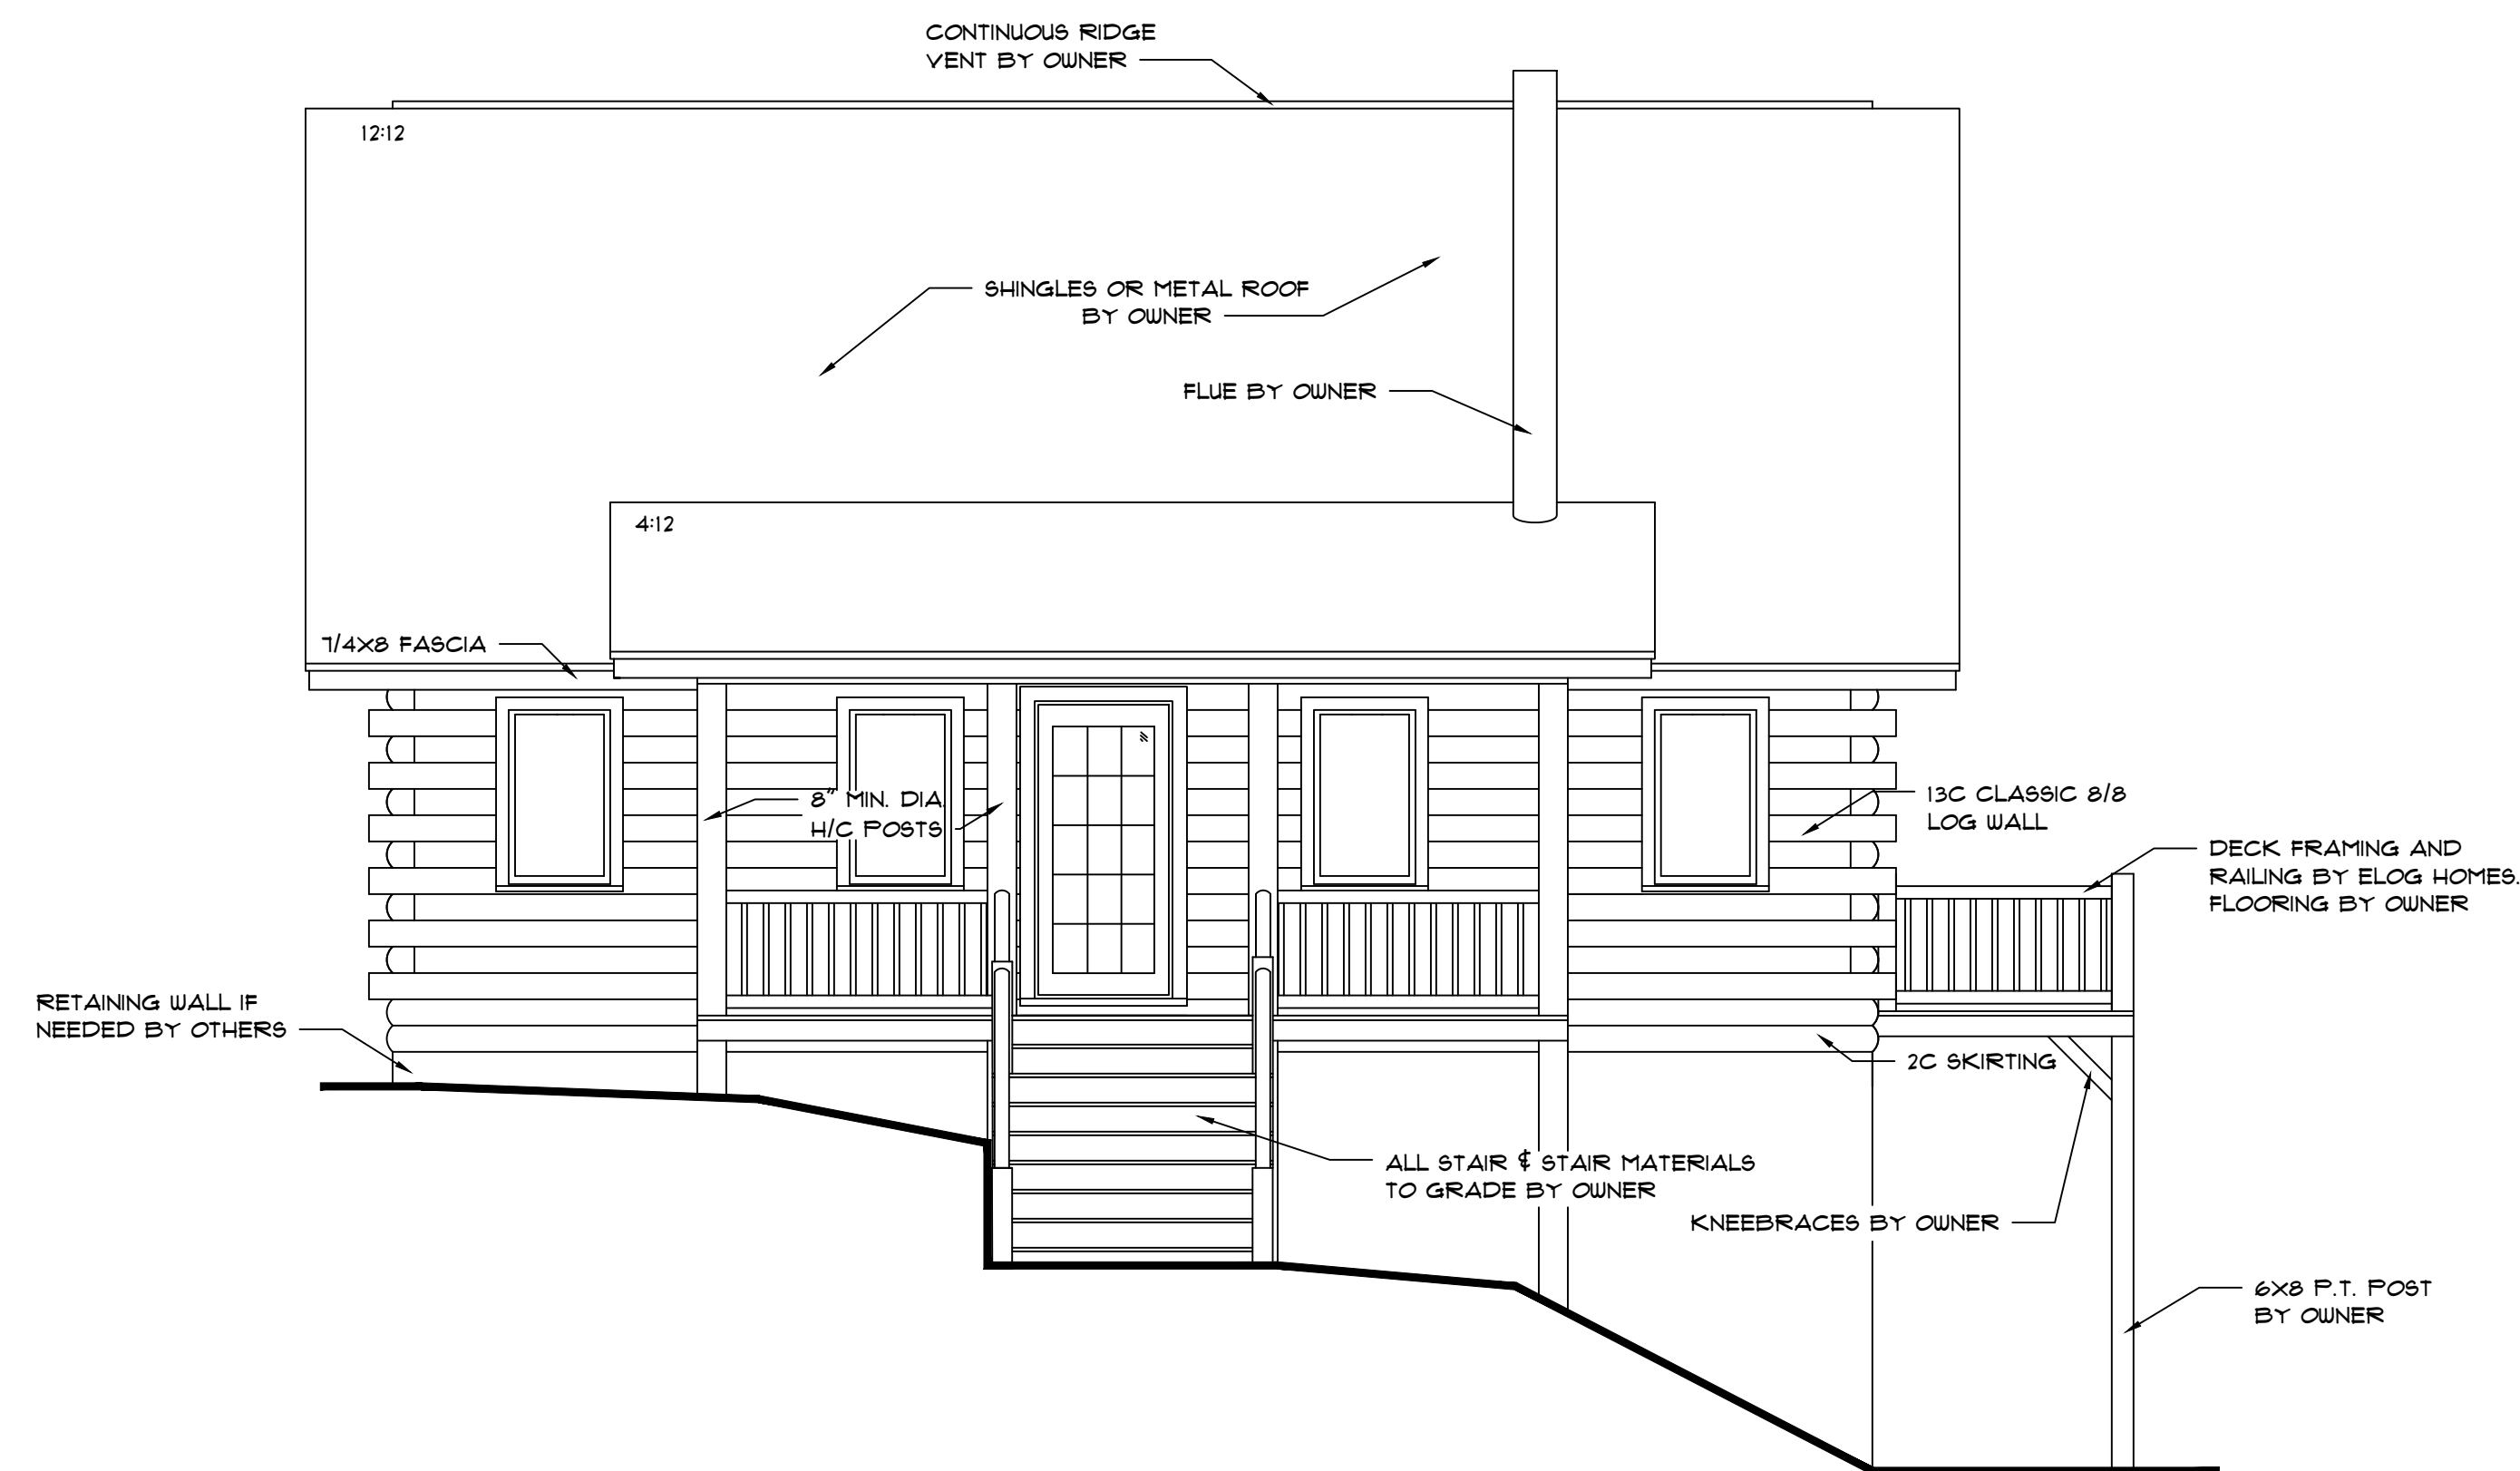

LEFT ELEVATION

SCALE: 1/4" = 1'-0"

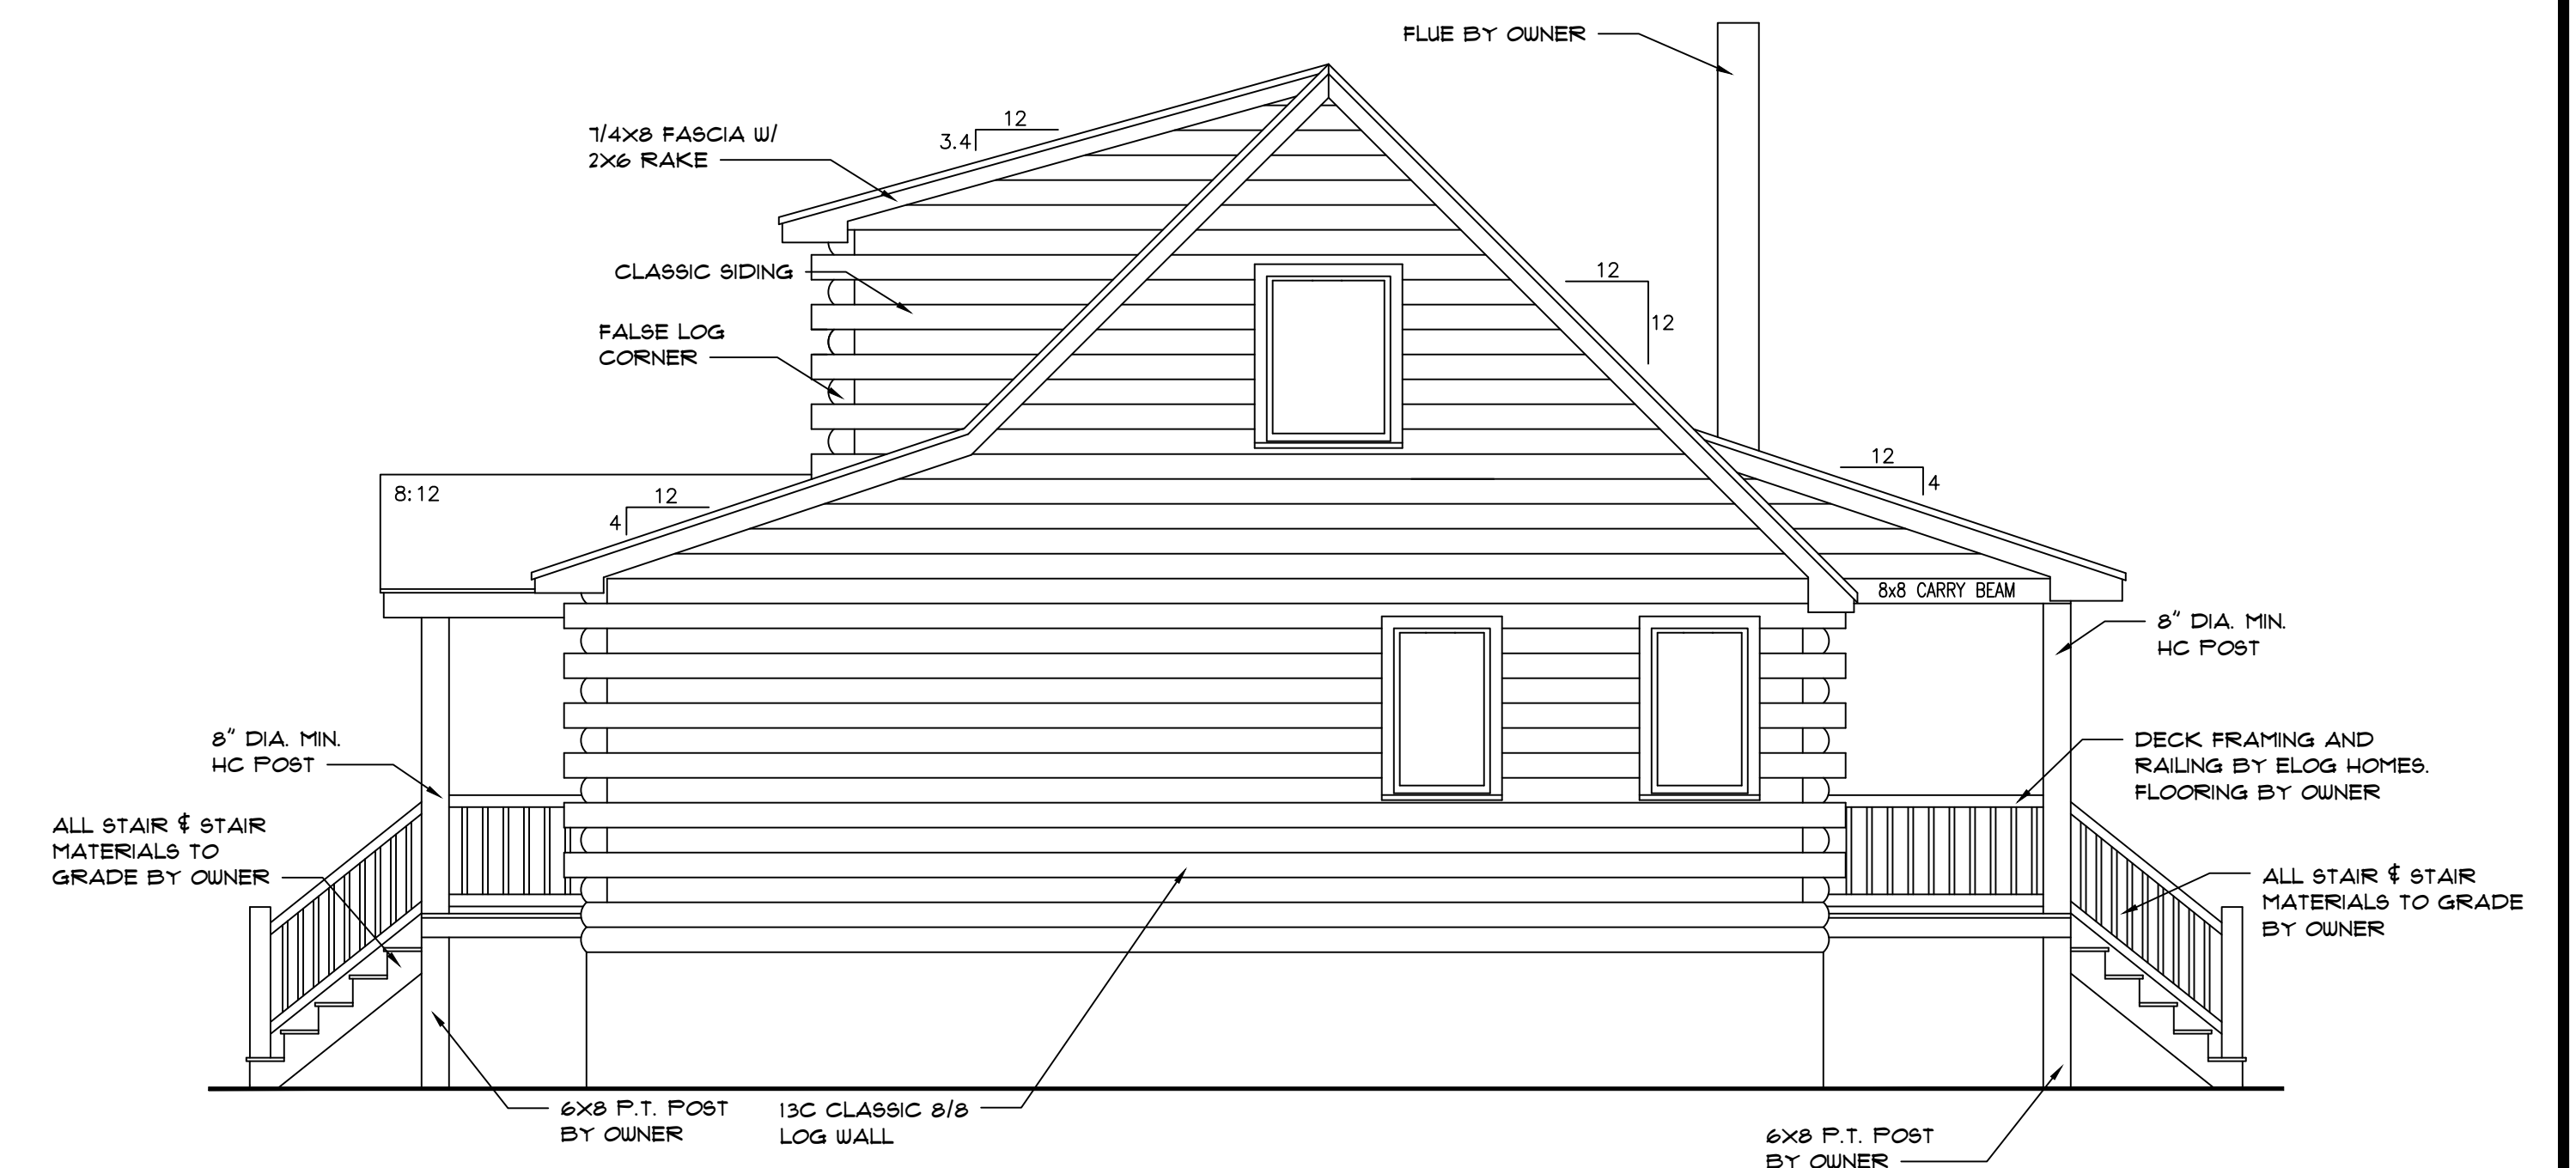

REAR ELEVATION

SCALE: 1/4" = 1'-0"

ALPHONSO.COM DOES NOT CLAIM ANY RESPONSIBILITY FOR THE ACCURACY OF THESE PLANS. THE USER ASSUMES ALL LIABILITY FOR THE USE OF THESE PLANS. THESE PLANS ARE SUBJECT TO THE LOCAL CODES, ORDINANCES, AND OTHER LOCAL CODES/GOVERNANCES. IT IS THE USER'S RESPONSIBILITY TO OBTAIN ALL NECESSARY PERMITS AND APPROVALS FROM THE LOCAL BUILDING DEPARTMENT AND OTHER APPLICABLE AGENCIES. THESE PLANS SHALL HAVE PRECEDENCE OVER ANY PREVIOUS EDITIONS OF THESE PLANS. ALPHONSO.COM AND ALPHONSO.COM RESERVES THE RIGHT TO USE THESE PLANS FOR ITS OWN PURPOSE.

ELEVATION

LOG PROFILE FOR THIS LOG HOME:
INSIDE
OUTSIDE
8/8 ORIGINAL CLASSIC D SHAPE

elohomes.com

DATE: 03-01-2023

DRAWN BY: W.DAVIS

SCALE: AS NOTED

CUST. ID #: 277930355

REVISIONS:

BY	DATE

SHEET NO.

EL1

NOTE:

	= LOAD BEARING
	= STUD WALL
	= LOG WALL
	= STUD COLUMN


ANDERSEN VINYL CLAD
E-SERIES

WINDOW/DOOR SCHEDULE

MODEL	#	ROUGH OPENING WIDTH X HEIGHT	COMMENTS
2440	1	2'-4 1/2" x 4'-0 1/2"	CABEMENT
2440-2	1	4'-0 1/2" x 4'-0 1/2"	TWIN CABEMENT
2030	1	2'-0 1/2" x 3'-0 1/2"	CABEMENT
3040C	1	3'-0 1/2" x 4'-0 1/2"	CABEMENT
4060 T	2	4'-0 1/2" x 6'-0 1/2"	PICTURE TEMPERED
1010 PICTURE	2	1'-0 1/2" x 1'-0 1/2"	PICTURE
1020 PICTURE	2	1'-0 1/2" x 2'-0 1/2"	PICTURE
4063 UNEQUAL LEG ARCHTOP	2	4'-0 1/2" x 6'-0 5/8"	UNEQUAL LEG ARCHTOP
DOORS			
3068 SF	4	3'-1" x 6'-11"	SINGLE FRENCH ENTRY

Sq. Footage

FIRST FLOOR HEATED	960 Sq.Ft.
SECOND FLOOR HEATED	374 Sq.Ft.
BASEMENT HEATED	560 Sq.Ft.
TOTAL HEATED	1894 Sq.Ft.
PORCH	144 Sq.Ft.
DECK	144 Sq.Ft.
TOTAL UNDER ROOF	2182 Sq.Ft.


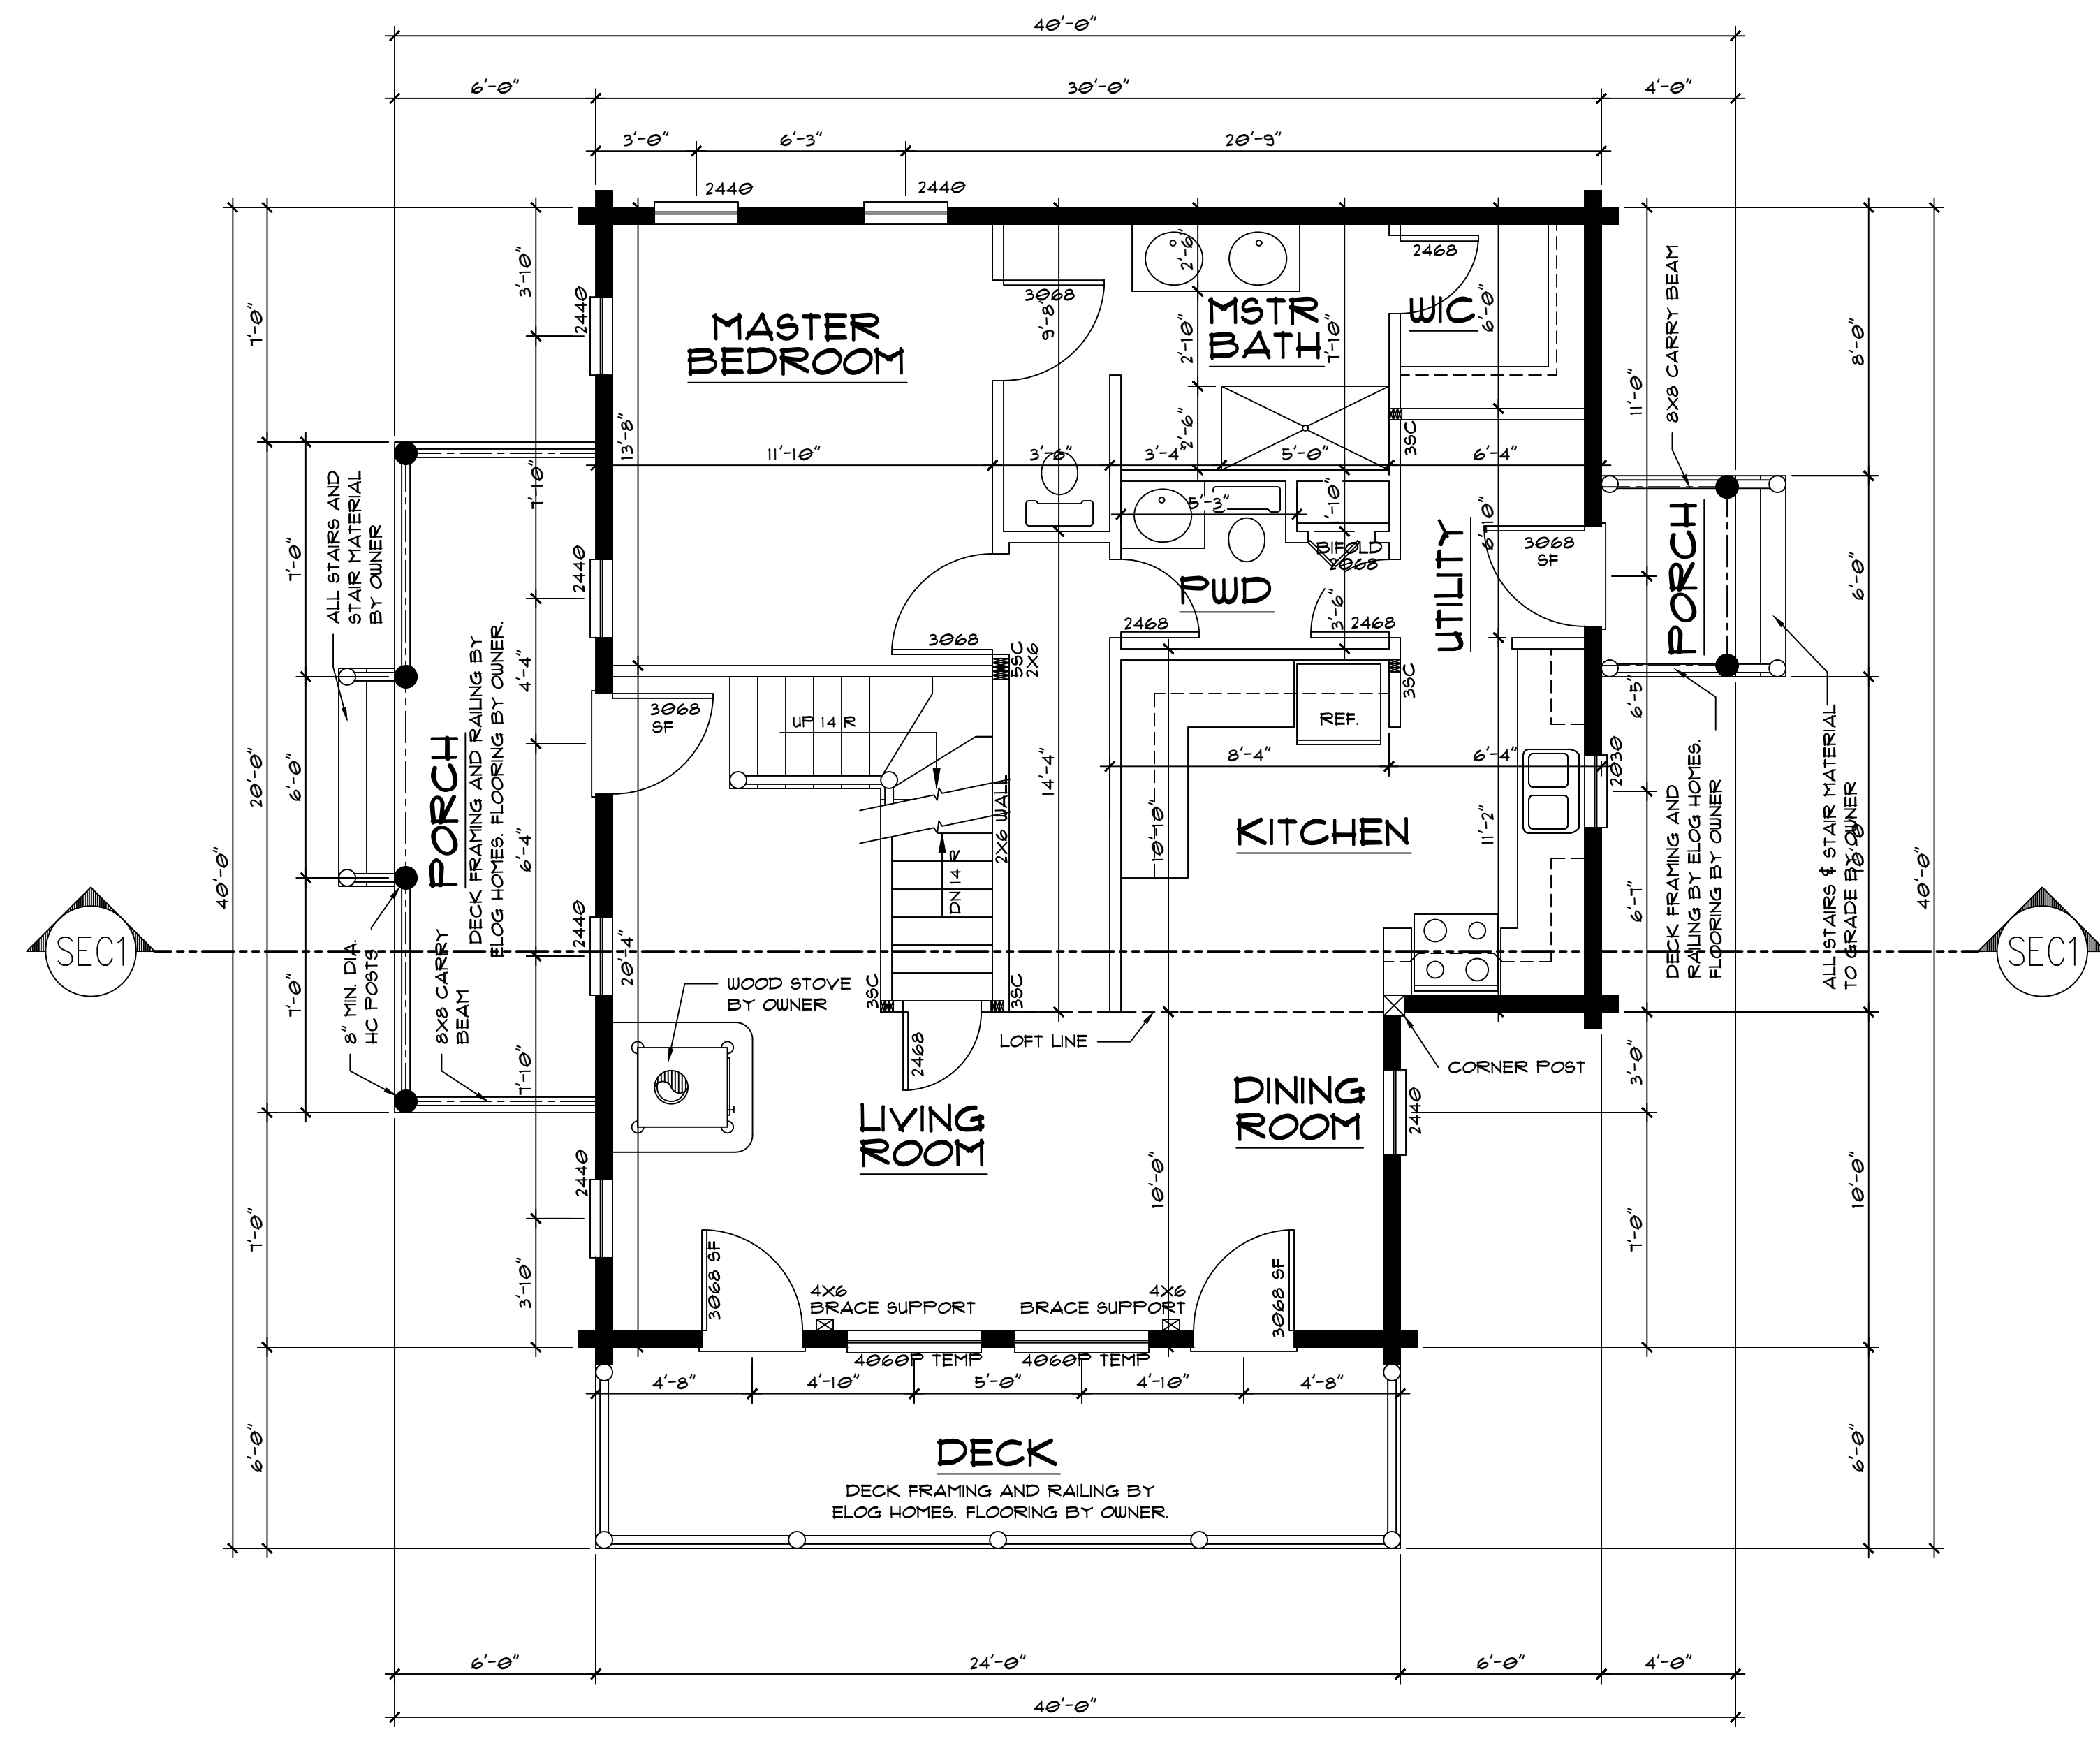


FIRST FLOOR PLAN
SCALE: 1/4" = 1'-0"

ALLOHOMES.COM DOES NOT CLAIM ANY RESPONSIBILITY FOR THE ACCURACY OF THE INFORMATION CONTAINED HEREIN. THE INFORMATION IS PROVIDED AS IS, WITHOUT WARRANTY OF ANY KIND, EXPRESS OR IMPLIED, INCLUDING BUT NOT LIMITED TO THE WARRANTIES OF MERCHANTABILITY, FITNESS FOR A PARTICULAR PURPOSE, AND NON-INFRINGEMENT. THE INFORMATION IS THE PROPERTY OF ALLOHOMES.COM AND IS NOT TO BE REPRODUCED, COPIED, OR TRANSMITTED IN ANY FORM OR BY ANY MEANS, ELECTRONIC OR MECHANICAL, INCLUDING PHOTOCOPYING, RECORDING, OR BY ANY INFORMATION STORAGE AND RETRIEVAL SYSTEM. ALLOHOMES.COM SHALL HAVE PRECEDENCE OVER ANY OTHER SCHEDULES OR SPECIFICATIONS. ALLOHOMES.COM RESERVES THE RIGHT TO USE THESE PLANS FOR ITS OWN PURPOSE.

FIRST FLOOR

LOG PROFILE FOR THIS LOG HOME:
8/8 ORIGINAL CLASSIC D SHAPE

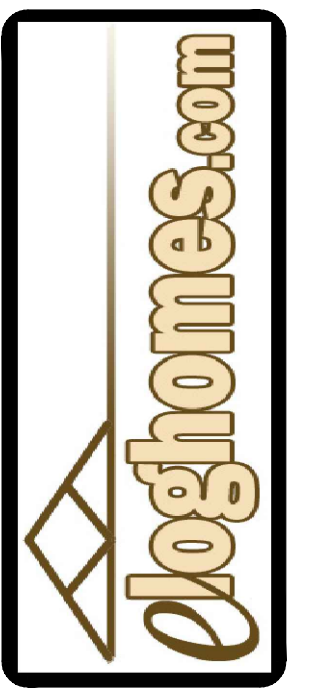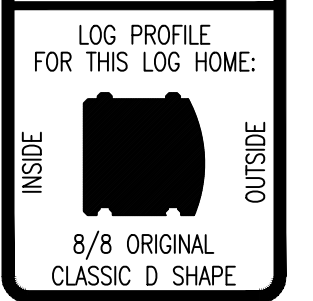

DATE: 03-01-2023

DRAWN BY: W.DAVIS


 


SCALE: AS NOTED

CUST. ID #: 277930355


REVISIONS:

BY	DATE

SHEET NO. FP1


- NOTE:**
-  = LOAD BEARING
 -  = STUD WALL
 -  = LOG WALL
 -  = STUD COLUMN

ALLOHOMES.COM DOES NOT CLAIM ANY RESPONSIBILITY FOR THE ACCURACY OF THESE PLANS. THE USER OF THESE PLANS SHALL BE RESPONSIBLE FOR OBTAINING ALL NECESSARY PERMITS AND APPROVALS FROM THE ESTABLISHED CODES, ORDINANCES, AND OTHER LOCAL CODES/GOVERNANCES. IT IS THE USER'S RESPONSIBILITY TO OBTAIN ALL NECESSARY PERMITS AND APPROVALS FROM THE ESTABLISHED CODES, ORDINANCES, AND OTHER LOCAL CODES/GOVERNANCES. THESE PLANS ARE APPROVED BY A LICENSED ARCHITECT AND SHALL HAVE PRECEDENCE OVER ANY OTHER PLANS. ALLOHOMES.COM AND ALLOHOMES.COM RESERVES THE RIGHT TO USE THESE PLANS FOR ITS OWN PURPOSE.

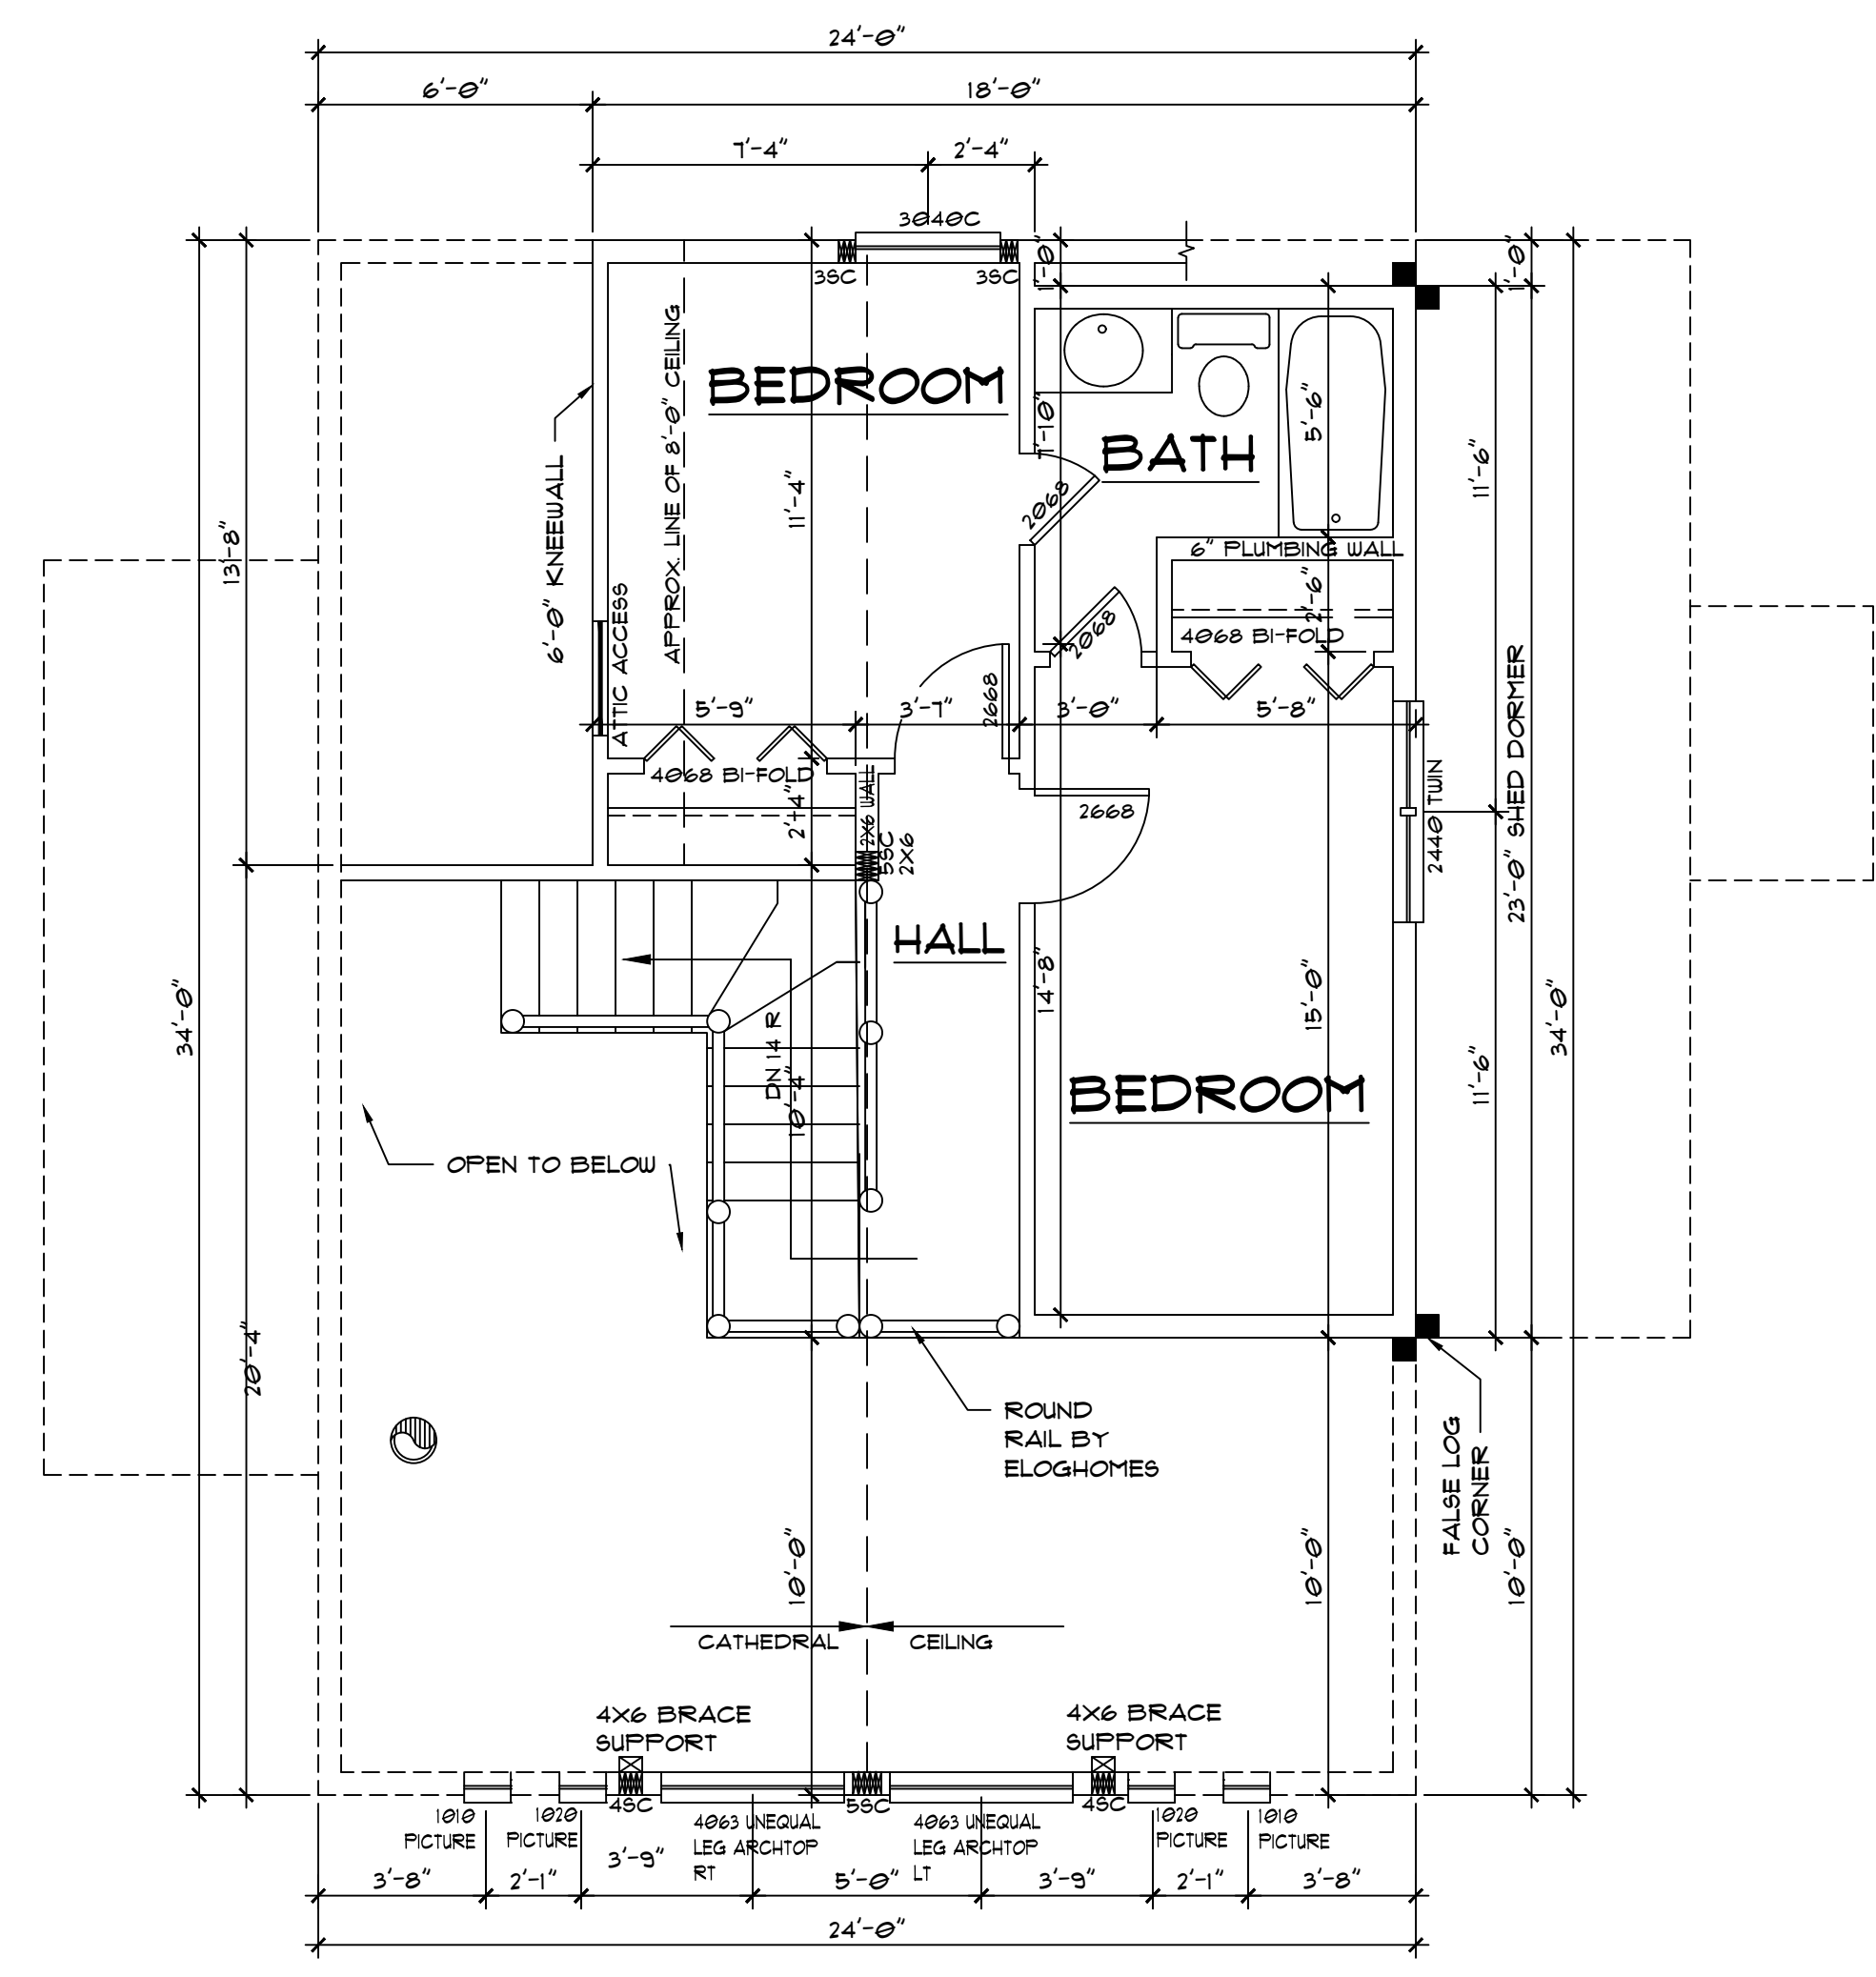


SECOND FLOOR PLAN
 SCALE: 1/4" = 1'-0"

SECOND FLOOR

 

LOG PROFILE FOR THIS LOG HOME:
 8/8 ORIGINAL CLASSIC D SHAPE

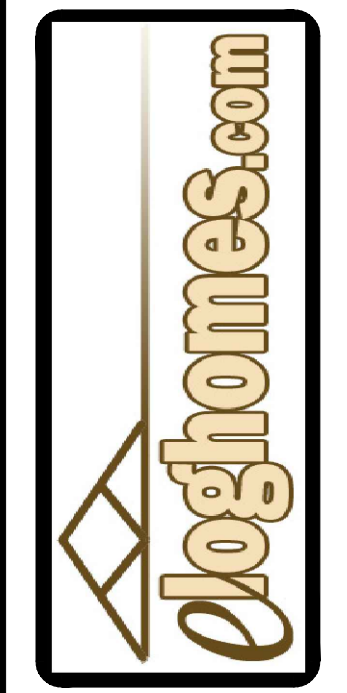

DATE:	03-01-2023
DRAWN BY:	W.DAVIS
SCALE:	AS NOTED
CUST. ID #:	277930355
REVISIONS:	
BY	DATE
SHEET NO.	FP2