


FRONT ELEVATION

SCALE: 1/4" = 1'-0"

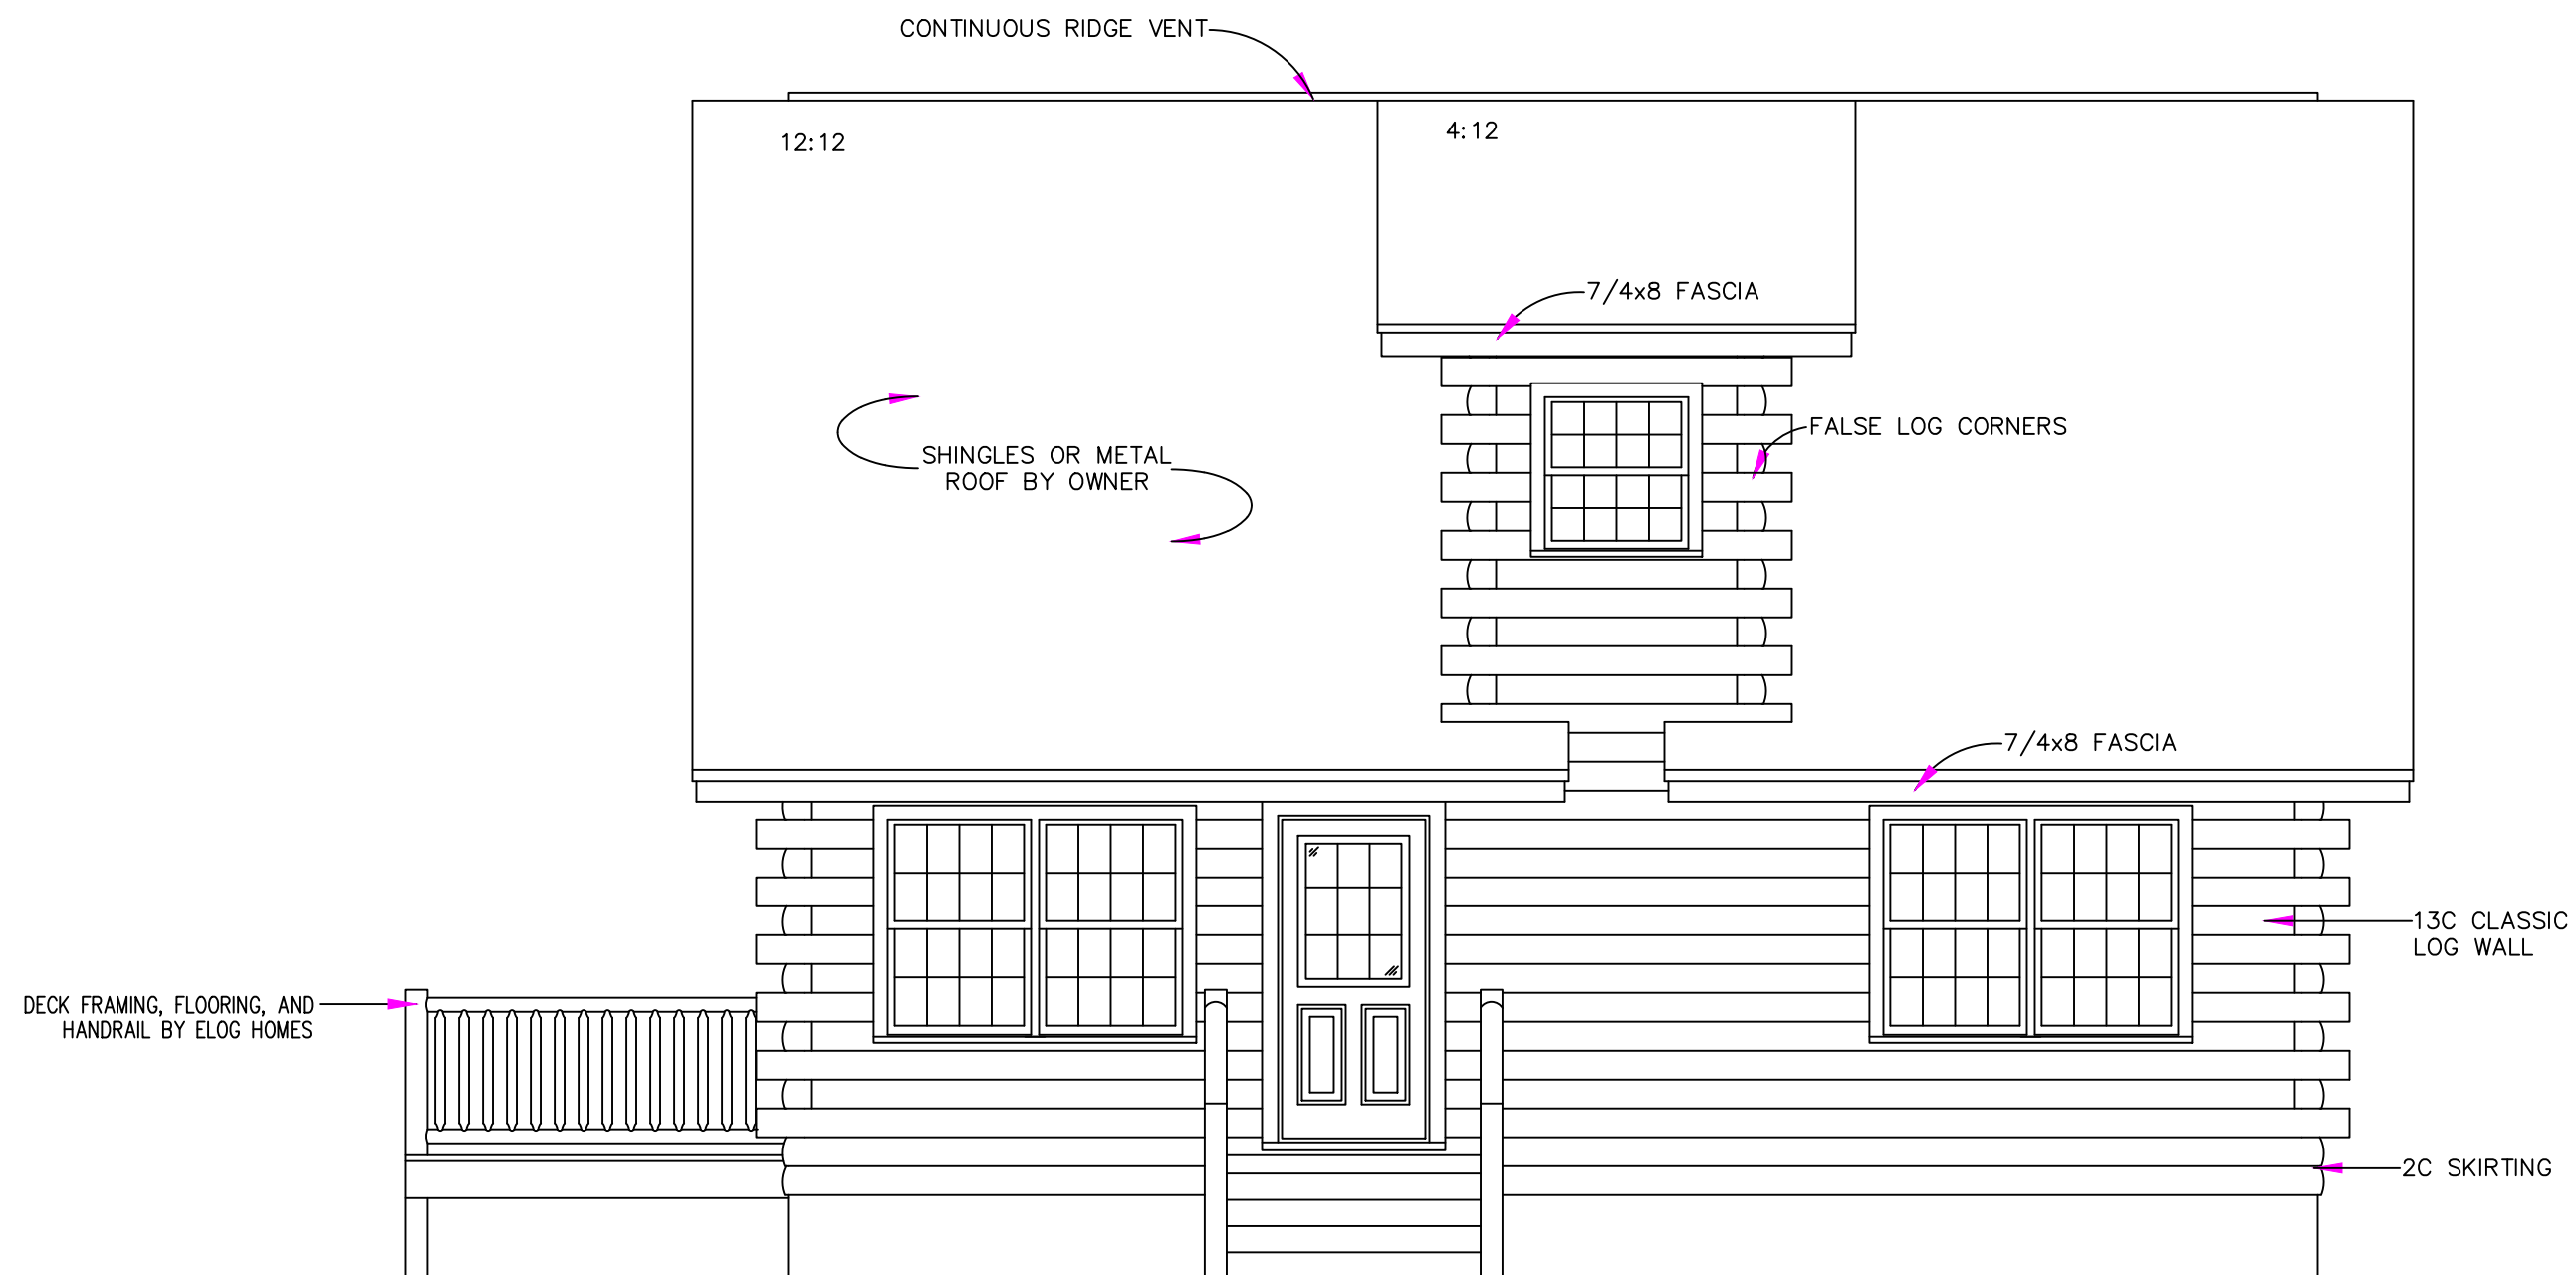

RIGHT ELEVATION



SCALE: 1/4" = 1'-0"

ELOGHOMES.COM DOES NOT CLAIM ANY RESPONSIBILITY FOR THE COMPLIANCE OF THESE PLANS TO ANY OF THE APPLICABLE LOCAL, STATE, AND FEDERAL CODES AND OTHER REGULATIONS. IT IS THE RESPONSIBILITY OF THE CUSTOMER TO HAVE THESE PLANS APPROVED BY A LICENSED ARCHITECT AND A LICENSED ENGINEER. THE WRITTEN DIMENSIONS AND NOTES ON THESE PLANS ARE THE PROPERTY OF ELOGHOMES.COM AND ELOGHOMES.COM RESERVES THE RIGHT TO USE THESE PLANS FOR ITS OWN PURPOSE.


ELEVATIONS

PLANS FOR:


LOG PROFILE FOR THIS LOG HOME:

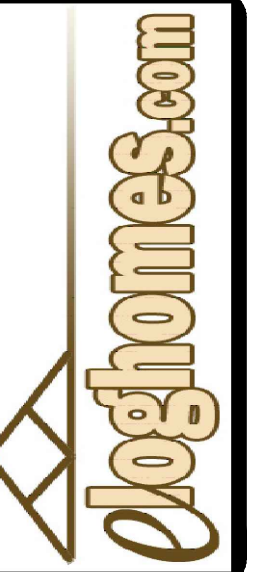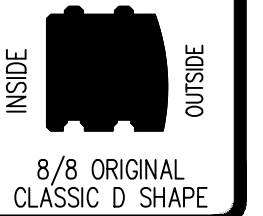

DATE:	02-14-2022
DRAWN BY:	L. MONICAL
SCALE:	AS NOTED
CUST. ID #:	984569449
REVISIONS:	LJM 02-23-2022
SHEET NO.	EL1

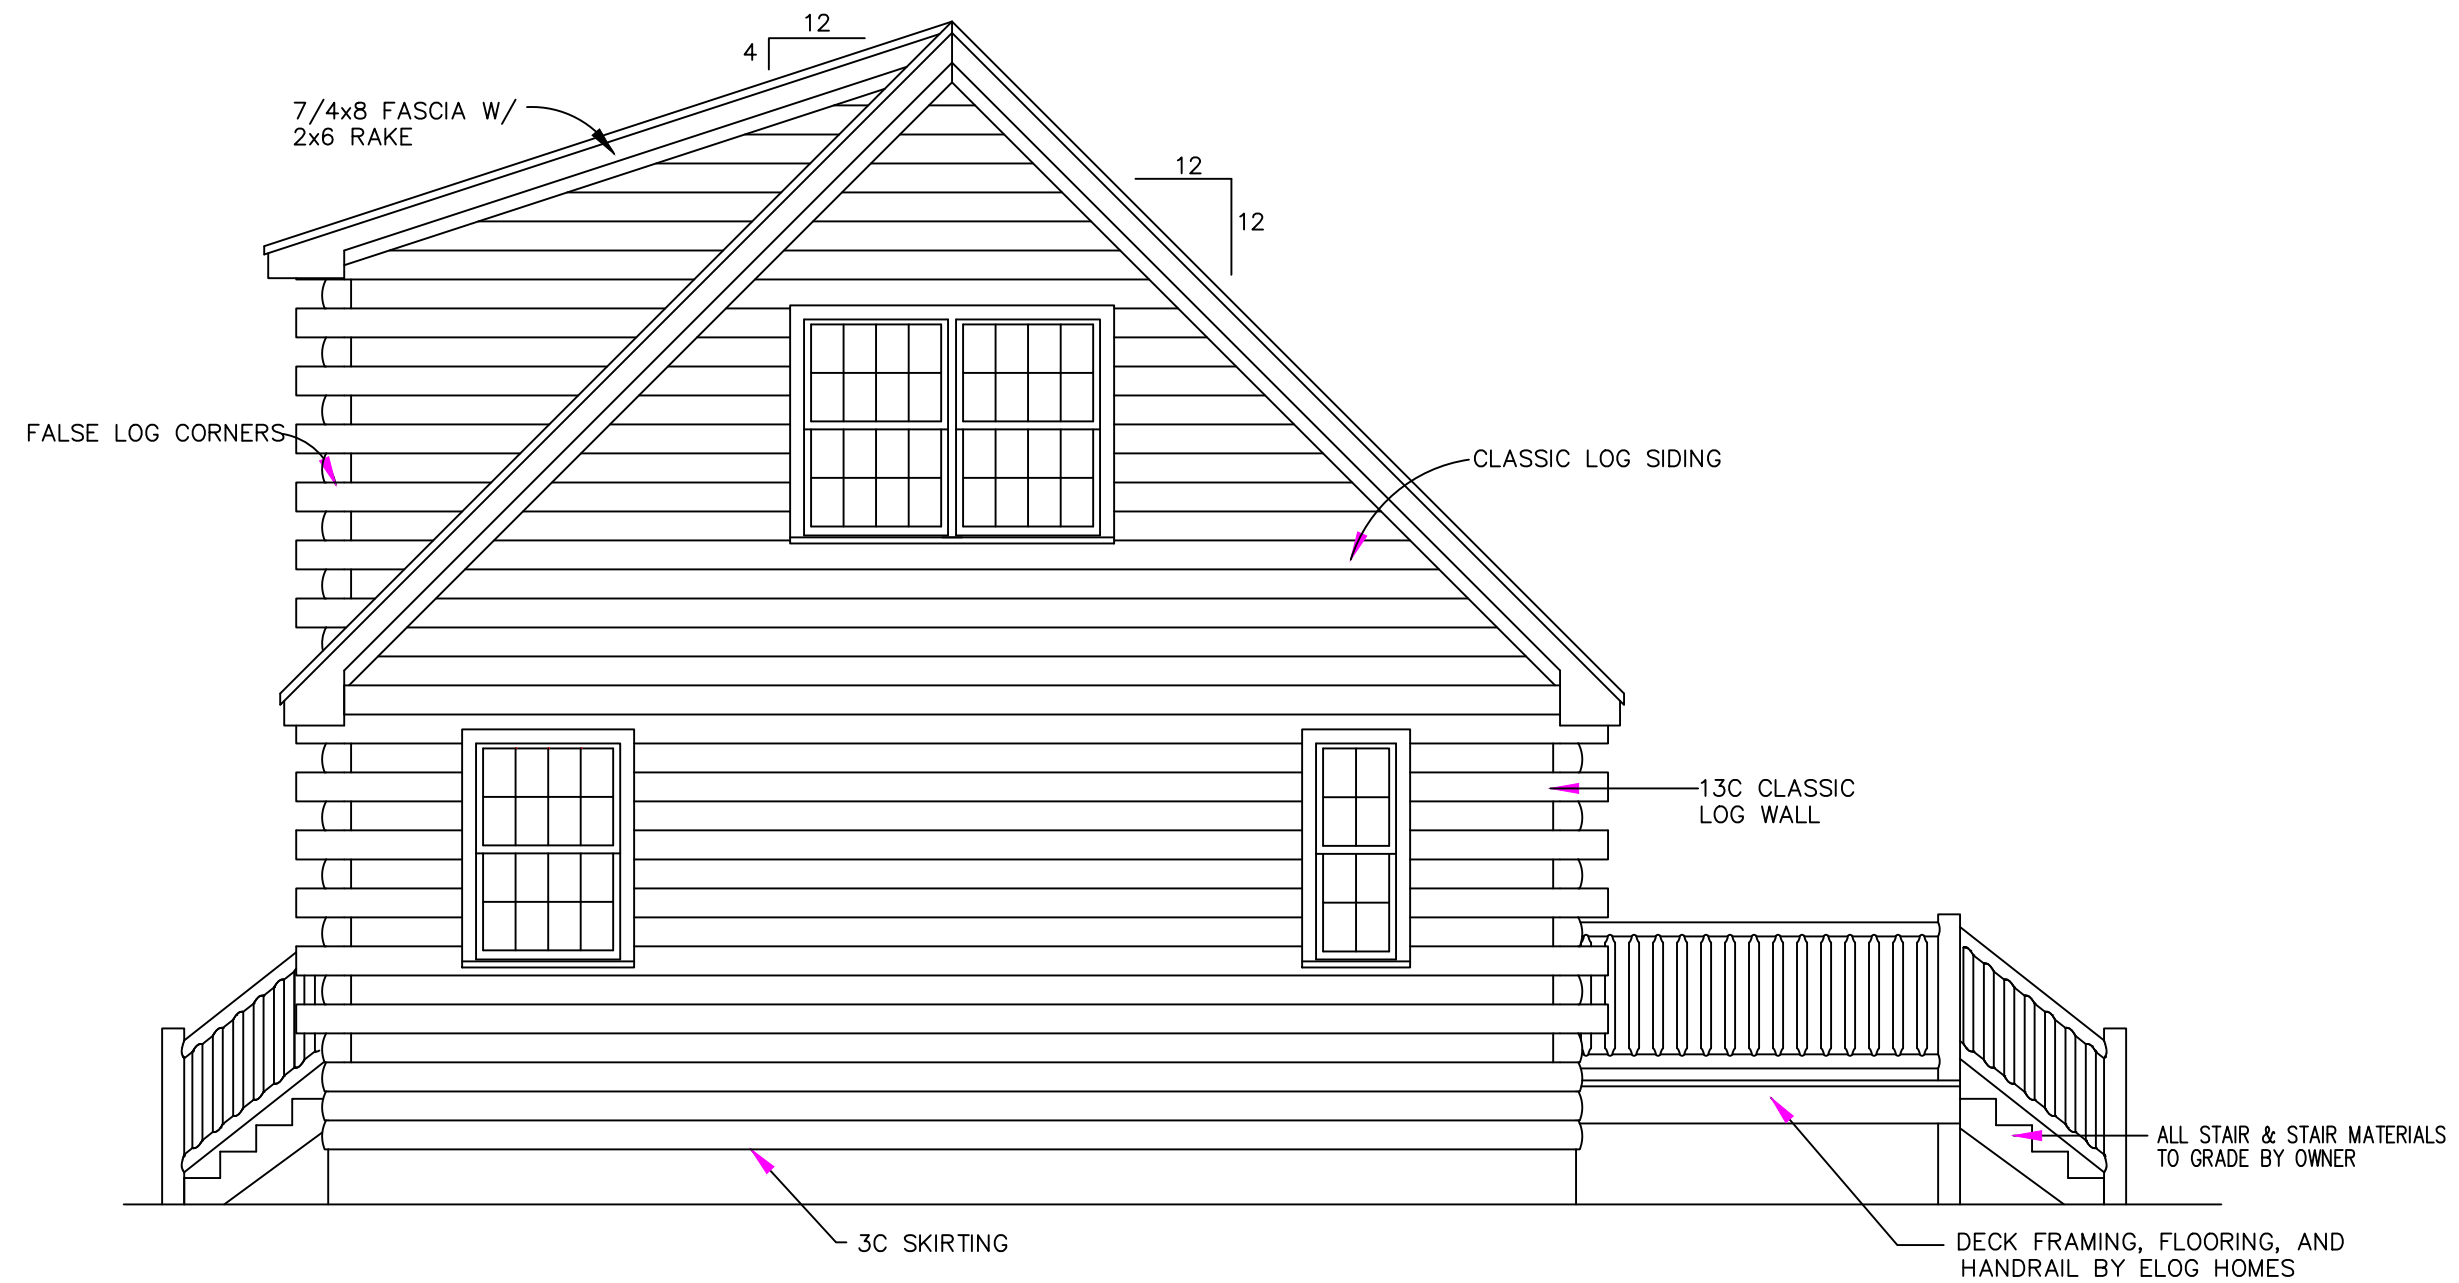

REAR ELEVATION
SCALE: 1/4" = 1'-0"

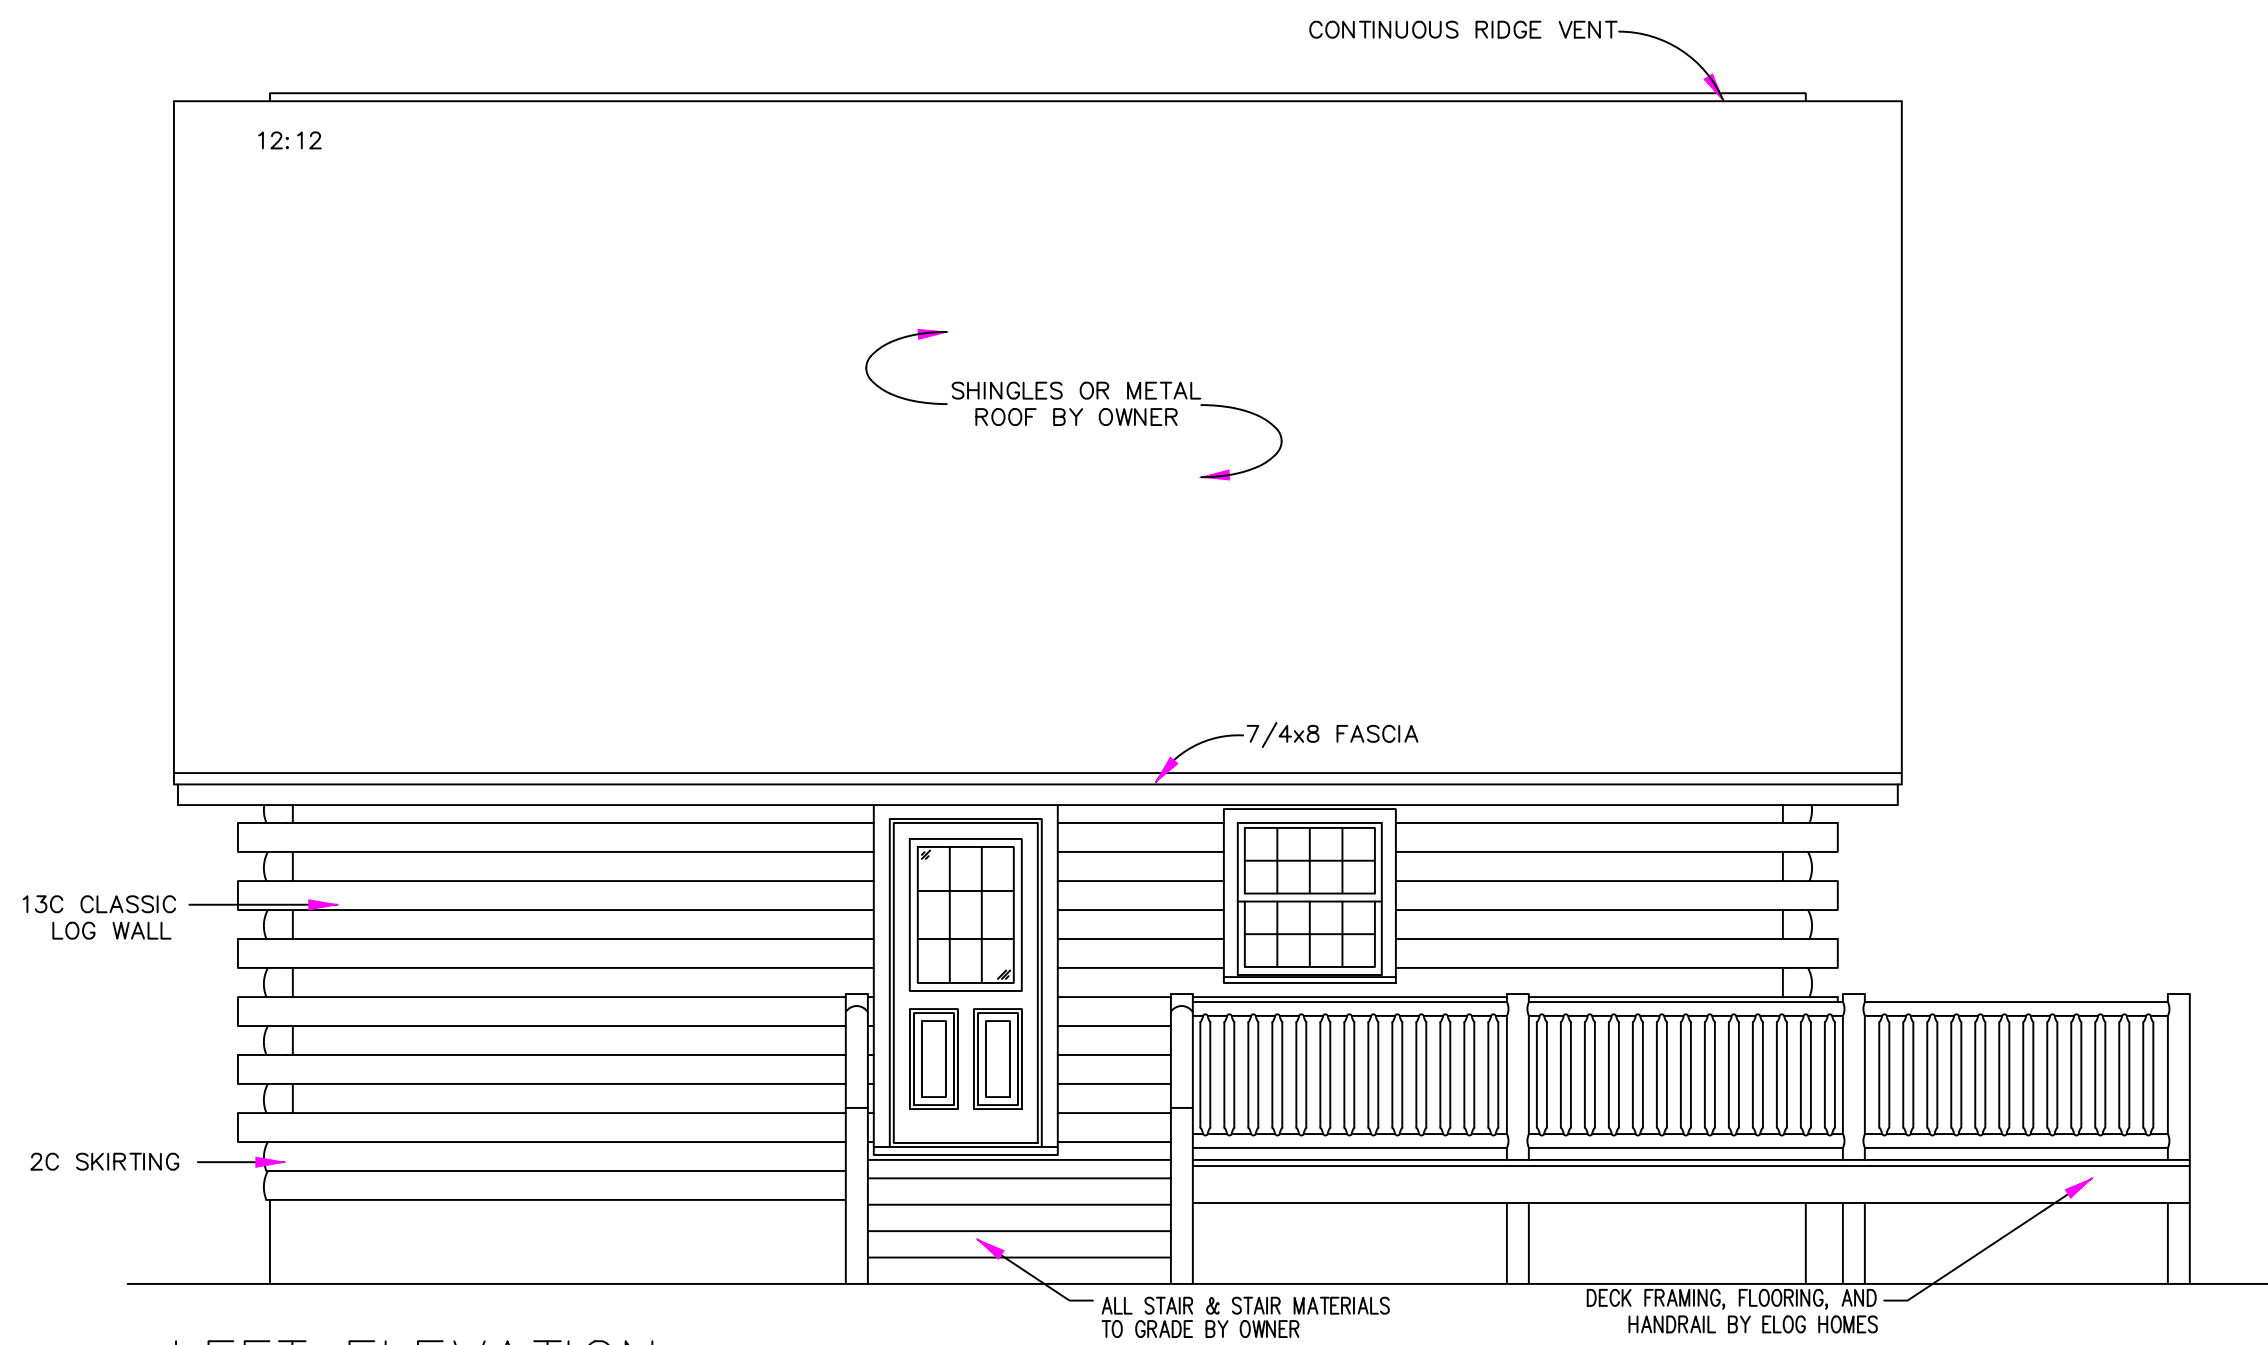


LEFT ELEVATION
SCALE: 1/4" = 1'-0"

eLoghomes.com DOES NOT CLAIM ANY RESPONSIBILITY FOR THE COMPLIANCE OF THESE PLANS TO ANY OF THE APPLICABLE LOCAL, STATE, FEDERAL, AND OTHER LOCAL CODES/COVENANTS. IT IS THE RESPONSIBILITY OF THE CUSTOMER TO HAVE THESE PLANS APPROVED BY A LICENSED INSPECTOR AND LICENSED ENGINEER. THE WRITTEN DIMENSIONS SHOWN IN THESE PLANS ARE THE PROPERTY OF eLOGHOMES.COM, AND eLOGHOMES.COM RESERVES THE RIGHT TO USE THESE PLANS FOR ITS OWN PURPOSE.

ELEVATIONS

PLANS FOR:




LOG PROFILE FOR THIS LOG HOME:
INSIDE
OUTSIDE
8/8 ORIGINAL CLASSIC D SHAPE

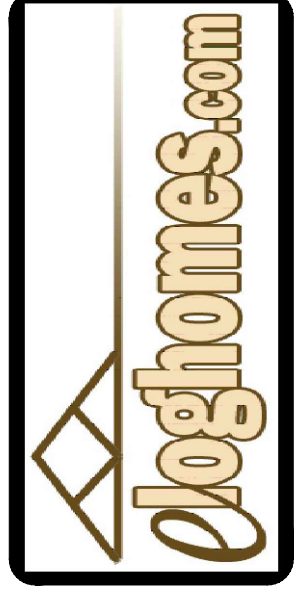

DATE: 02-14-2022
DRAWN BY: L. MONICAL
SCALE: AS NOTED
CUST. ID #: 984569449
REVISIONS:

SHEET NO.
EL2

NOTE:

  
-  = LOAD BEARING
-  = STUD WALL
-  = LOG WALL
- SC = STUD COLUMN

ELOGHOMES.COM DOES NOT CLAIM ANY RESPONSIBILITY FOR THE COMPLIANCE OF THESE PLANS TO ANY OF THE APPLICABLE LOCAL, STATE, FEDERAL AND OTHER CODES/REGULATIONS. IT IS THE RESPONSIBILITY OF THE CUSTOMER TO HAVE THESE PLANS APPROVED BY A LICENSED ARCHITECT AND A LICENSED ENGINEER. THE WRITTEN DIMENSIONS SHOWN ON THESE PLANS ARE THE PROPERTY OF ELOGHOMES.COM, AND ELOGHOMES.COM RESERVES THE RIGHT TO USE THESE PLANS FOR ITS OWN PURPOSE.

FIRST FLOOR PLAN	832	SQ. FT.
SECOND FLOOR PLAN	279	SQ. FT.
TOTAL	1111	SQ. FT.
DECK	432	SQ. FT.

ANDERSEN 400 SERIES
HIGH ALTITUDE GLASS


WINDOW/DOOR SCHEDULE			
MODEL	#	ROUGH OPENING WIDTH x HEIGHT	COMMENTS
1846 T	1	1'-10 1/8" x 4'-8 7/8"	SINGLE DOUBLE HUNG TEMPERED
30210	1	3'-2 1/8" x 3'-0 7/8"	SINGLE DOUBLE HUNG
3046	2	3'-2 1/8" x 4'-8 7/8"	SINGLE DOUBLE HUNG
3046 T	1	3'-2 1/8" x 4'-8 7/8"	SINGLE DOUBLE HUNG TEMPERED
3032 T	1	3'-2 1/8" x 3'-4 7/8"	SINGLE DOUBLE HUNG TEMPERED
3046-2	3	6'-3 7/8" x 4'-8 7/8"	TWIN DOUBLE HUNG
DOORS			
3068 2P/9L	2	3'-2" x 6'-10 1/2"	2 PANEL/9 LITE ENTRY
6068 SWINGER	1	6'-0" x 6'-11"	PATIO SWINGER

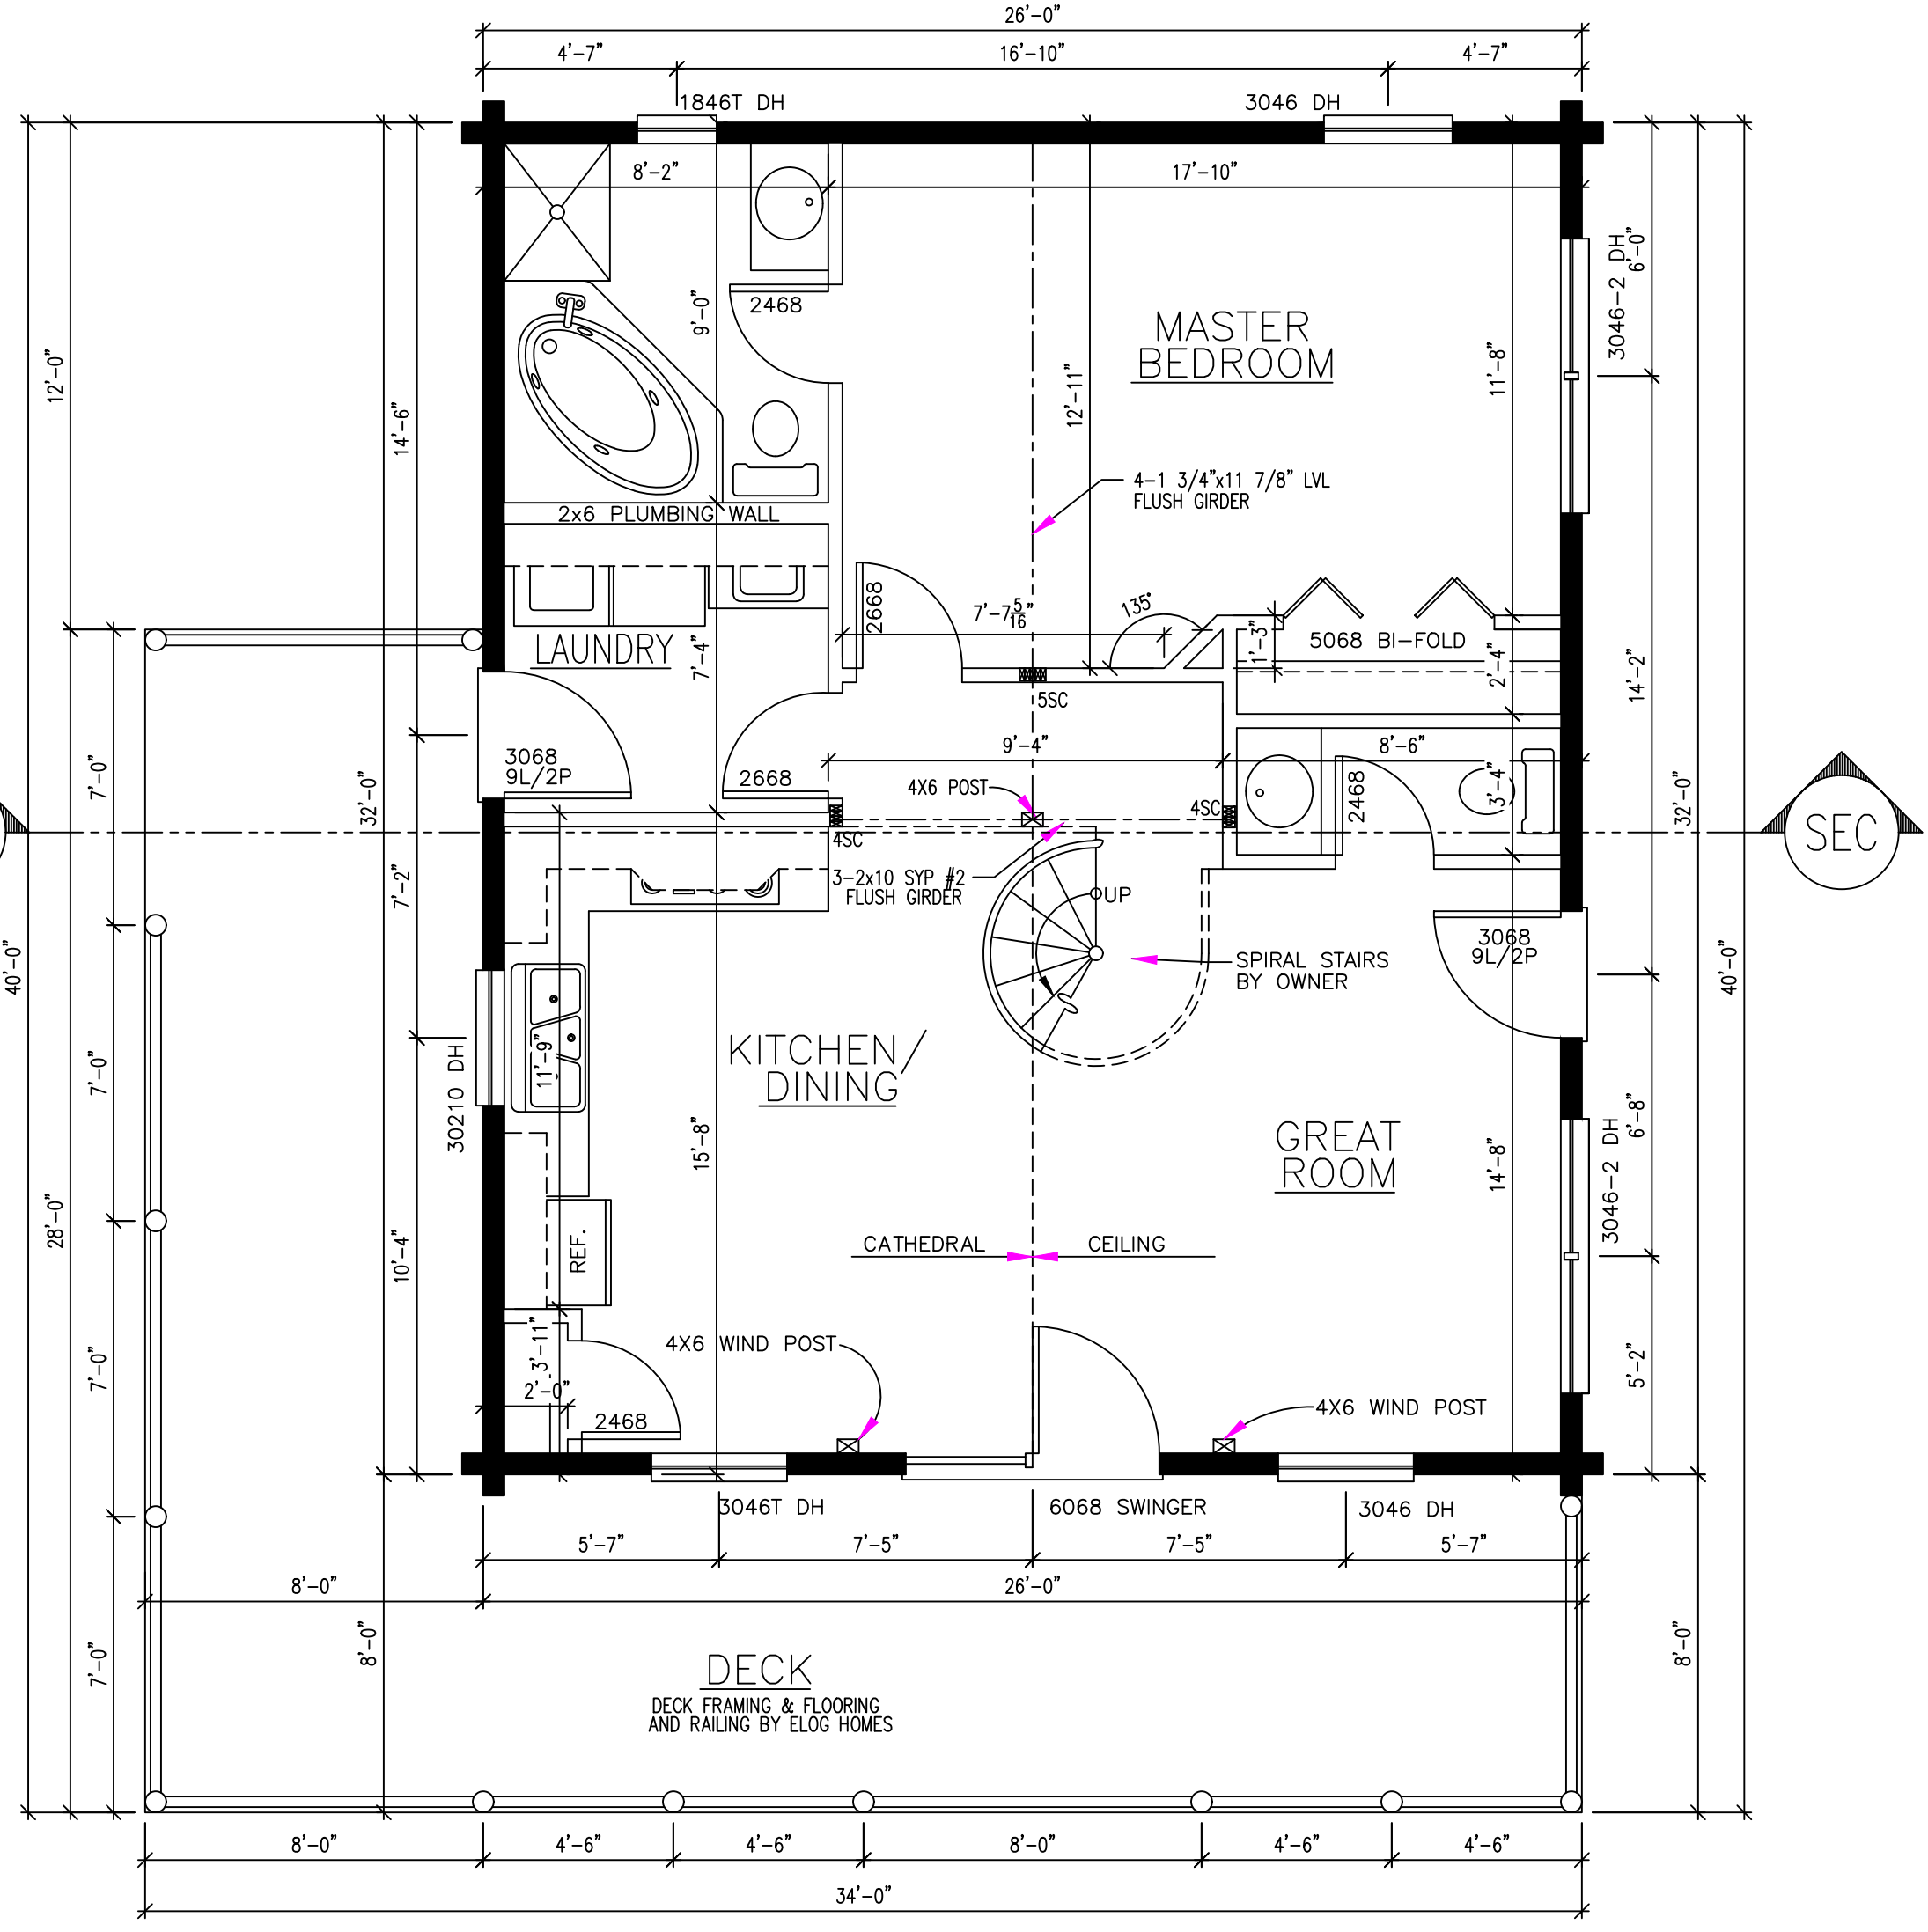


FIRST FLOOR PLAN
SCALE: 1/4" = 1'-0"

PLANS FOR:


LOG PROFILE FOR THIS LOG HOME:

INSIDE  OUTSIDE

8/8 ORIGINAL CLASSIC D SHAPE

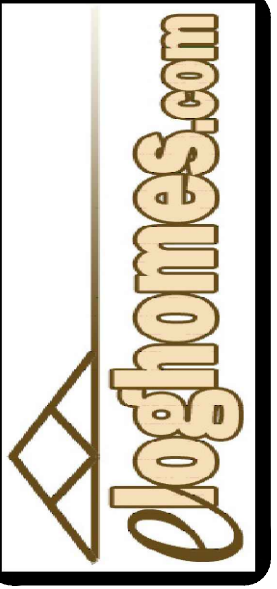

DATE:	02-14-2022
DRAWN BY:	L. MONICAL
SCALE:	AS NOTED
CUST. ID #:	984569449
REVISIONS:	LJM 02-23-2022
SHEET NO.	FP1

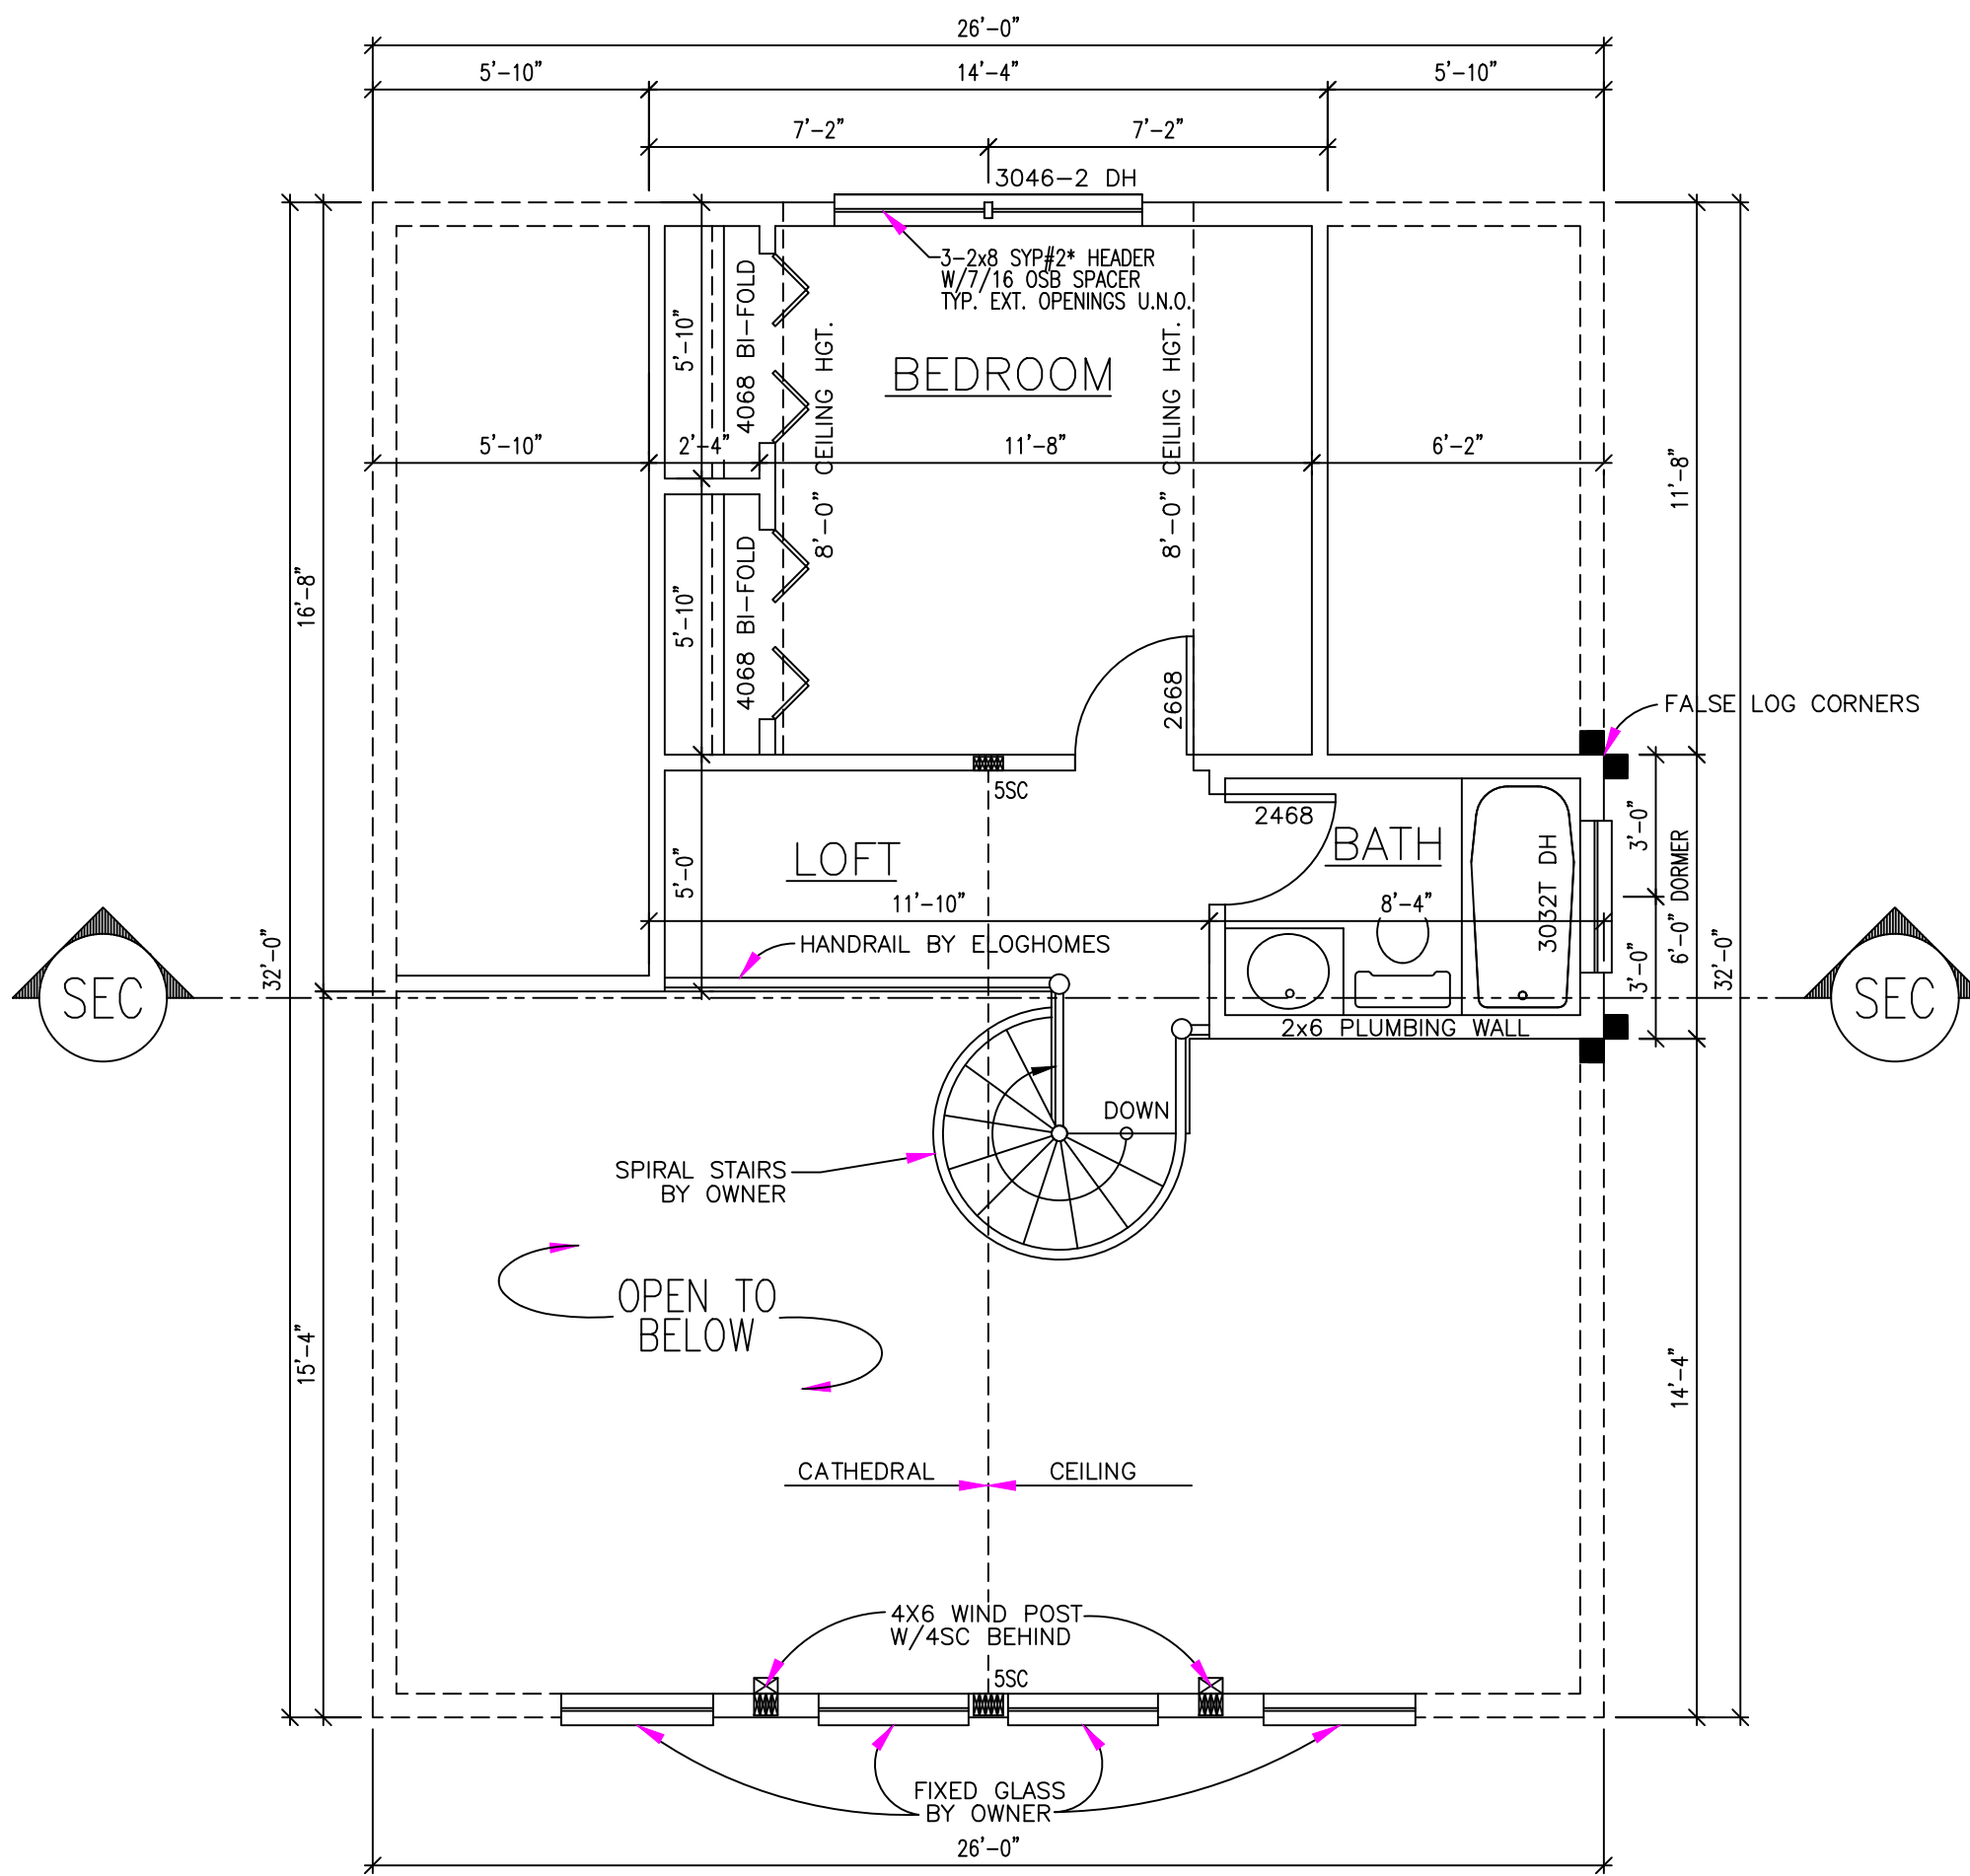


NOTE:

- = LOAD BEARING
- = STUD WALL
- = LOG WALL
- SC = STUD COLUMN

eloghomes.com. DOES NOT CLAIM ANY RESPONSIBILITY FOR THE COMPLIANCE OF THESE PLANS TO ANY OF THE LOCAL, STATE, FEDERAL, OR INTERNATIONAL AND OTHER LOCAL CODES/COVENANTS. IT IS THE RESPONSIBILITY OF THE CUSTOMER TO HAVE THESE PLANS APPROVED BY A LICENSED INSPECTOR AND LICENSED ENGINEER. THE WRITTEN DIMENSIONS SHOWN ON THESE PLANS ARE THE PROPERTY OF eloghomes.com. AND eloghomes.com RESERVES THE RIGHT TO USE THESE PLANS FOR ITS OWN PURPOSE.

FLOOR PLAN

PLANS FOR:
LOG PROFILE FOR THIS LOG HOME:
INSIDE OUTSIDE
8/8 ORIGINAL CLASSIC D SHAPE

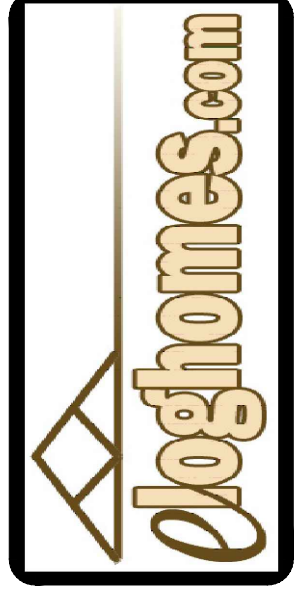

DATE: 02-14-2022
DRAWN BY: L. MONICAL
SCALE: AS NOTED
CUST. ID #: 984569449
REVISIONS:

SHEET NO.
FP2

SECOND FLOOR PLAN
SCALE: 1/4" = 1'-0"