


eLOGHOMES.com DOES NOT CLAIM ANY RESPONSIBILITY FOR THE COMPLIANCE OF THESE PLANS TO ANY OF THE APPLICABLE LOCAL, STATE, FEDERAL, AND OTHER LOCAL CODES/ORDINANCES. IT IS THE RESPONSIBILITY OF THE CUSTOMER TO HAVE THESE PLANS APPROVED BY A LICENSED INSPECTOR AND LICENSED ENGINEER. THE WRITTEN DIMENSIONS AND FINISHES SHOWN ON THESE PLANS ARE THE PROPERTY OF eLOGHOMES.com, AND eLOGHOMES.com RESERVES THE RIGHT TO USE THESE PLANS FOR ITS OWN PURPOSE.

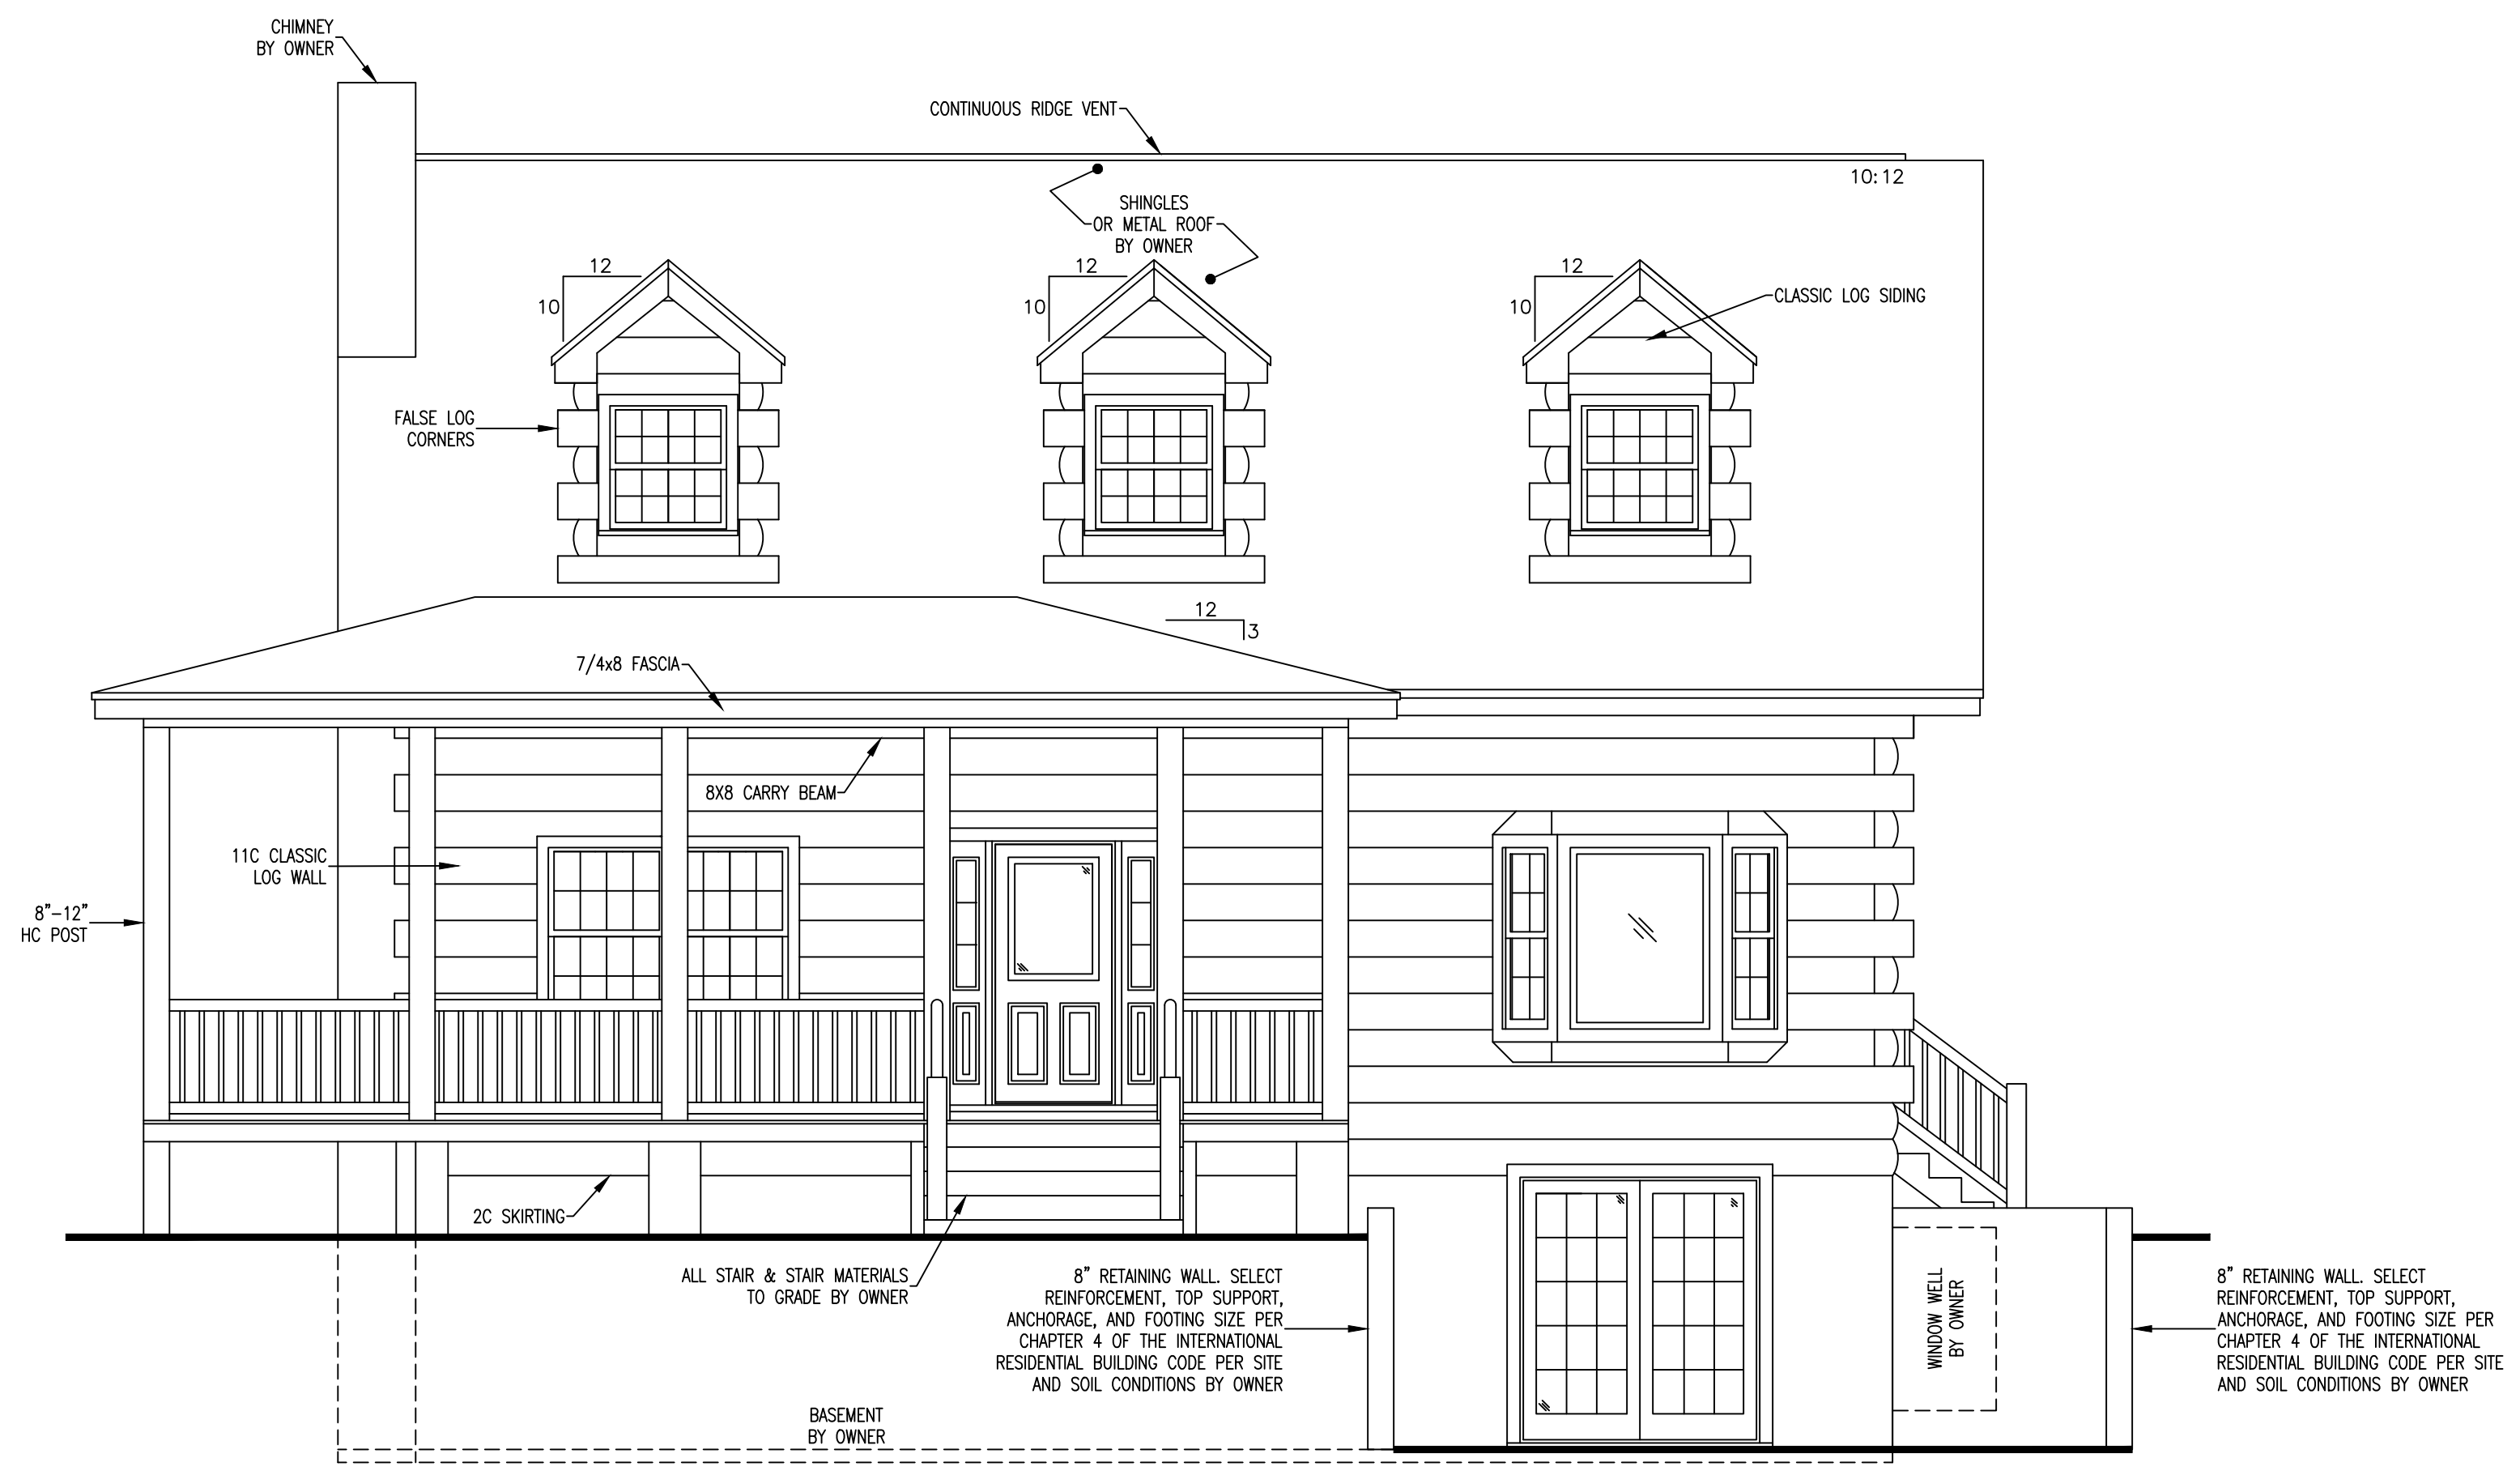



FRONT ELEVATION
SCALE: 1/4" = 1'-0"

NOTE:
1 1/4" x 9" FASCIA MAY BE USED AS A SUBSTITUTE FOR THE 7/4X8 FASCIA.

- NOTES:**
1. GRADES SHOWN ARE PICTORIAL ONLY & MAY NOT REPRESENT ACTUAL SITE CONDITIONS
 2. BASEMENT WINDOW & DOOR SIZES TO BE DETERMINED & PROVIDED BY OWNER
 3. FINAL LOCATION OF BASEMENT DOOR & WINDOWS TO BE DETERMINED BY OWNER
 4. BASEMENT & WINDOW LOCATIONS SHOWN ARE FOR REFERENCE ONLY


ELEVATIONS

PLANS FOR:

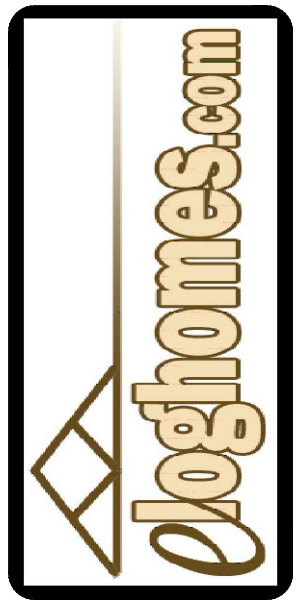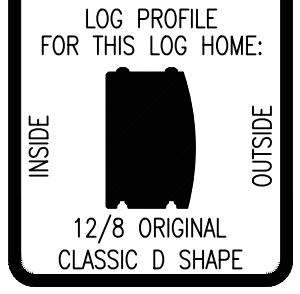

DATE: 10-21-2021
DRAWN BY: W.DAVIS
SCALE: AS NOTED
CUST. ID #: 821048648
REVISIONS:

SHEET NO.
EL1

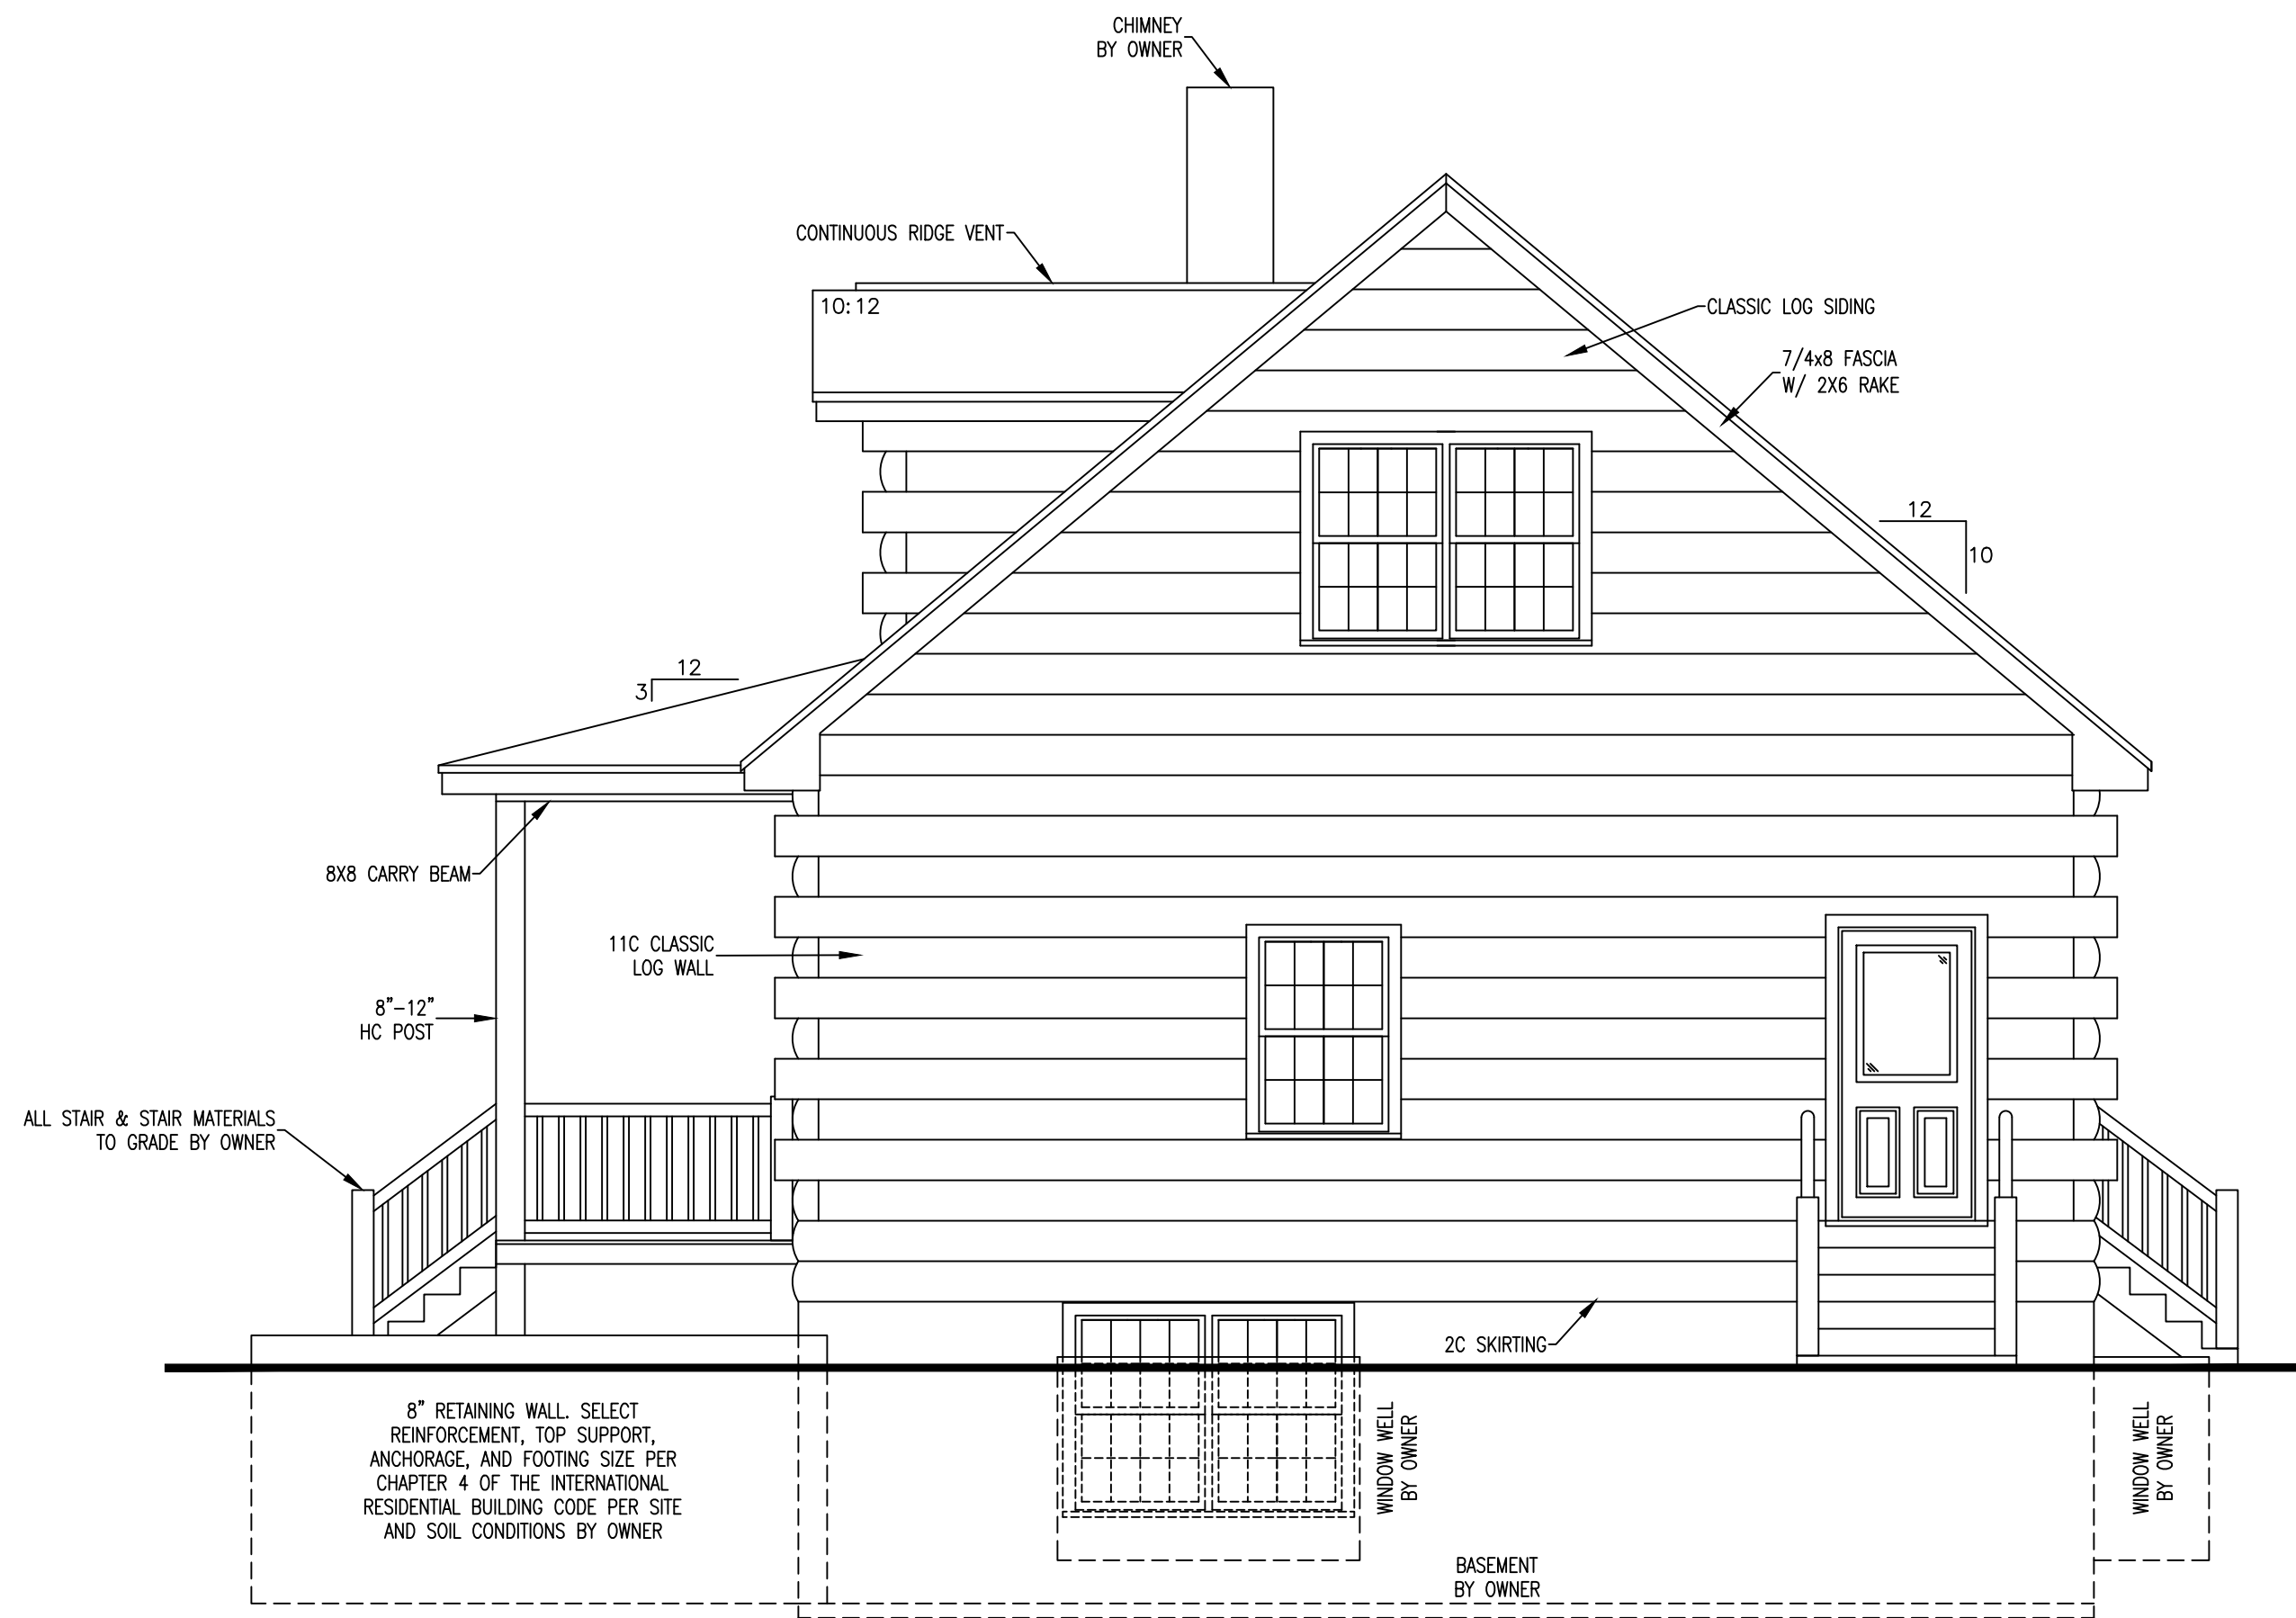

RIGHT ELEVATION

SCALE: 1/4" = 1'-0"



NOTE:
 1 1/4" x 9" FASCIA MAY BE USED AS
 A SUBSTITUTE FOR THE 7/4X8 FASCIA.

- NOTES:**
1. GRADES SHOWN ARE PICTORIAL ONLY & MAY NOT REPRESENT ACTUAL SITE CONDITIONS
 2. BASEMENT WINDOW & DOOR SIZES TO BE DETERMINED & PROVIDED BY OWNER
 3. FINAL LOCATION OF BASEMENT DOOR & WINDOWS TO BE DETERMINED BY OWNER
 4. BASEMENT & WINDOW LOCATIONS SHOWN ARE FOR REFERENCE ONLY

eLoghomes.com DOES NOT CLAIM ANY RESPONSIBILITY FOR THE COMPLIANCE OF THESE PLANS TO ANY OF THE APPLICABLE LOCAL, STATE, FEDERAL, AND OTHER LOCAL CODES/COVENANTS. IT IS THE RESPONSIBILITY OF THE CUSTOMER TO HAVE THESE PLANS APPROVED BY A LICENSED INSPECTOR AND LICENSED ENGINEER. THE WRITTEN DIMENSIONS AND FINISHES SHOWN ON THESE PLANS ARE THE PROPERTY OF eLoghomes.com, AND eLoghomes.com RESERVES THE RIGHT TO USE THESE PLANS FOR ITS OWN PURPOSE.

ELEVATIONS


PLANS FOR:

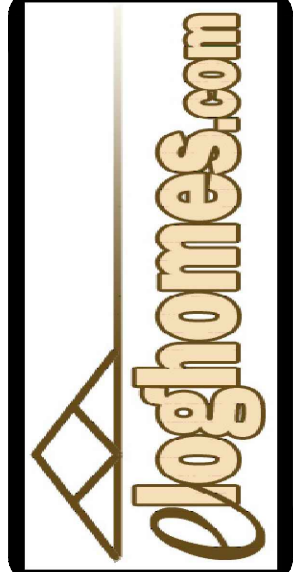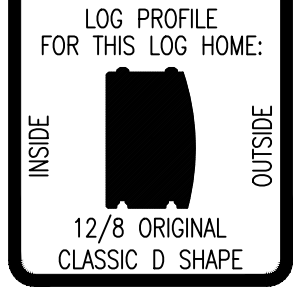

DATE:	10-21-2021
DRAWN BY:	W.DAVIS
SCALE:	AS NOTED
CUST. ID #:	821048648
REVISIONS:	

SHEET NO.
 EL2

eLOGHOMES.COM DOES NOT CLAIM ANY RESPONSIBILITY FOR THE COMPLIANCE OF THESE PLANS TO ANY OF THE APPLICABLE LOCAL, STATE, FEDERAL, AND OTHER LOCAL CODES/COVENANTS. IT IS THE RESPONSIBILITY OF THE CUSTOMER TO HAVE THESE PLANS APPROVED BY A LICENSED INSPECTOR AND LICENSED ENGINEER. THE WRITTEN DIMENSIONS AND NOTES ON THESE PLANS ARE THE PROPERTY OF eLOGHOMES.COM, AND eLOGHOMES.COM RESERVES THE RIGHT TO USE THESE PLANS FOR ITS OWN PURPOSE.

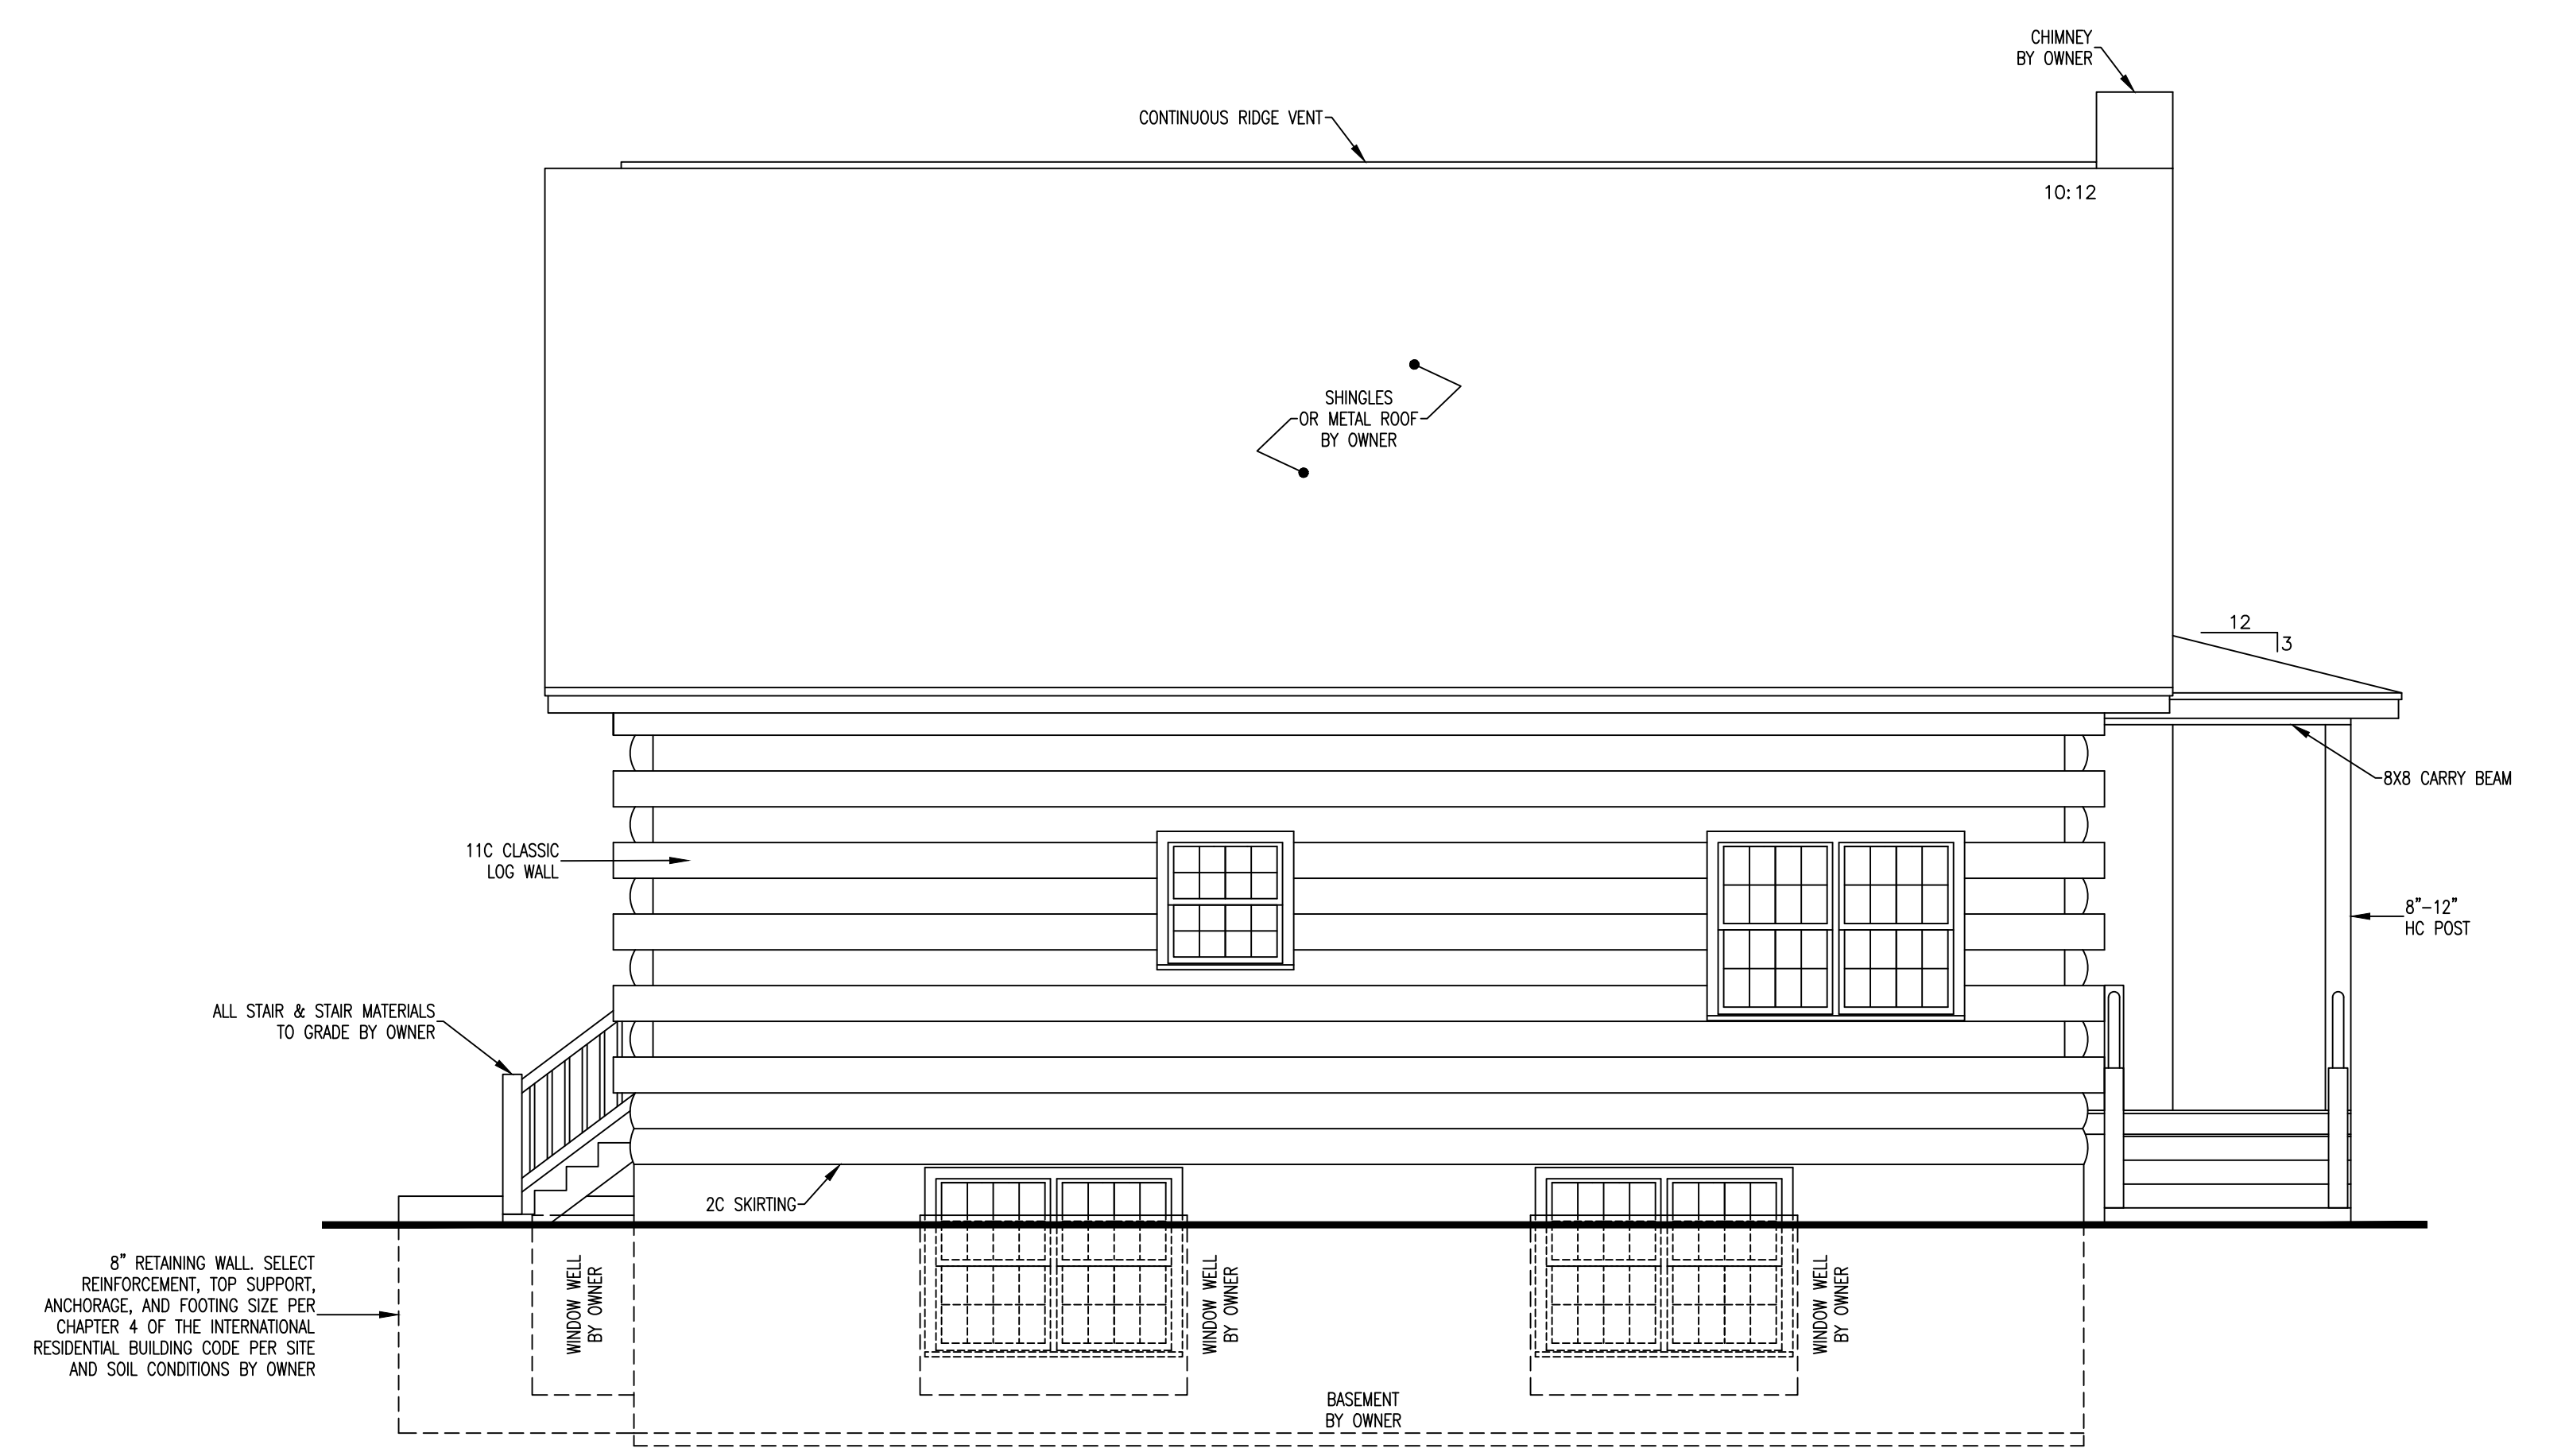



REAR ELEVATION
SCALE: 1/4" = 1'-0"

NOTE:
1 1/4" x 9" FASCIA MAY BE USED AS A SUBSTITUTE FOR THE 7/4X8 FASCIA.

- NOTES:**
1. GRADES SHOWN ARE PICTORIAL ONLY & MAY NOT REPRESENT ACTUAL SITE CONDITIONS
 2. BASEMENT WINDOW & DOOR SIZES TO BE DETERMINED & PROVIDED BY OWNER
 3. FINAL LOCATION OF BASEMENT DOOR & WINDOWS TO BE DETERMINED BY OWNER
 4. BASEMENT & WINDOW LOCATIONS SHOWN ARE FOR REFERENCE ONLY

ELEVATIONS


PLANS FOR:

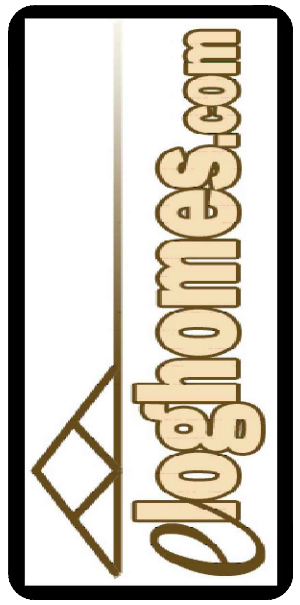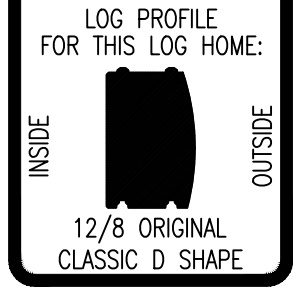

DATE:	10-21-2021
DRAWN BY:	W.DAVIS
SCALE:	AS NOTED
CUST. ID #:	821048648
REVISIONS:	

SHEET NO.
EL3

eLOGHOMES.COM DOES NOT CLAIM ANY RESPONSIBILITY FOR THE COMPLIANCE OF THESE PLANS TO ANY OF THE APPLICABLE LOCAL, STATE, FEDERAL, AND OTHER LOCAL CODES/COVENANTS. IT IS THE RESPONSIBILITY OF THE CUSTOMER TO HAVE THESE PLANS APPROVED BY A LICENSED INSPECTOR AND LICENSED ENGINEER. THE WRITTEN DIMENSIONS AND NOTES ON THESE PLANS ARE THE PROPERTY OF eLOGHOMES.COM, AND eLOGHOMES.COM RESERVES THE RIGHT TO USE THESE PLANS FOR ITS OWN PURPOSE.

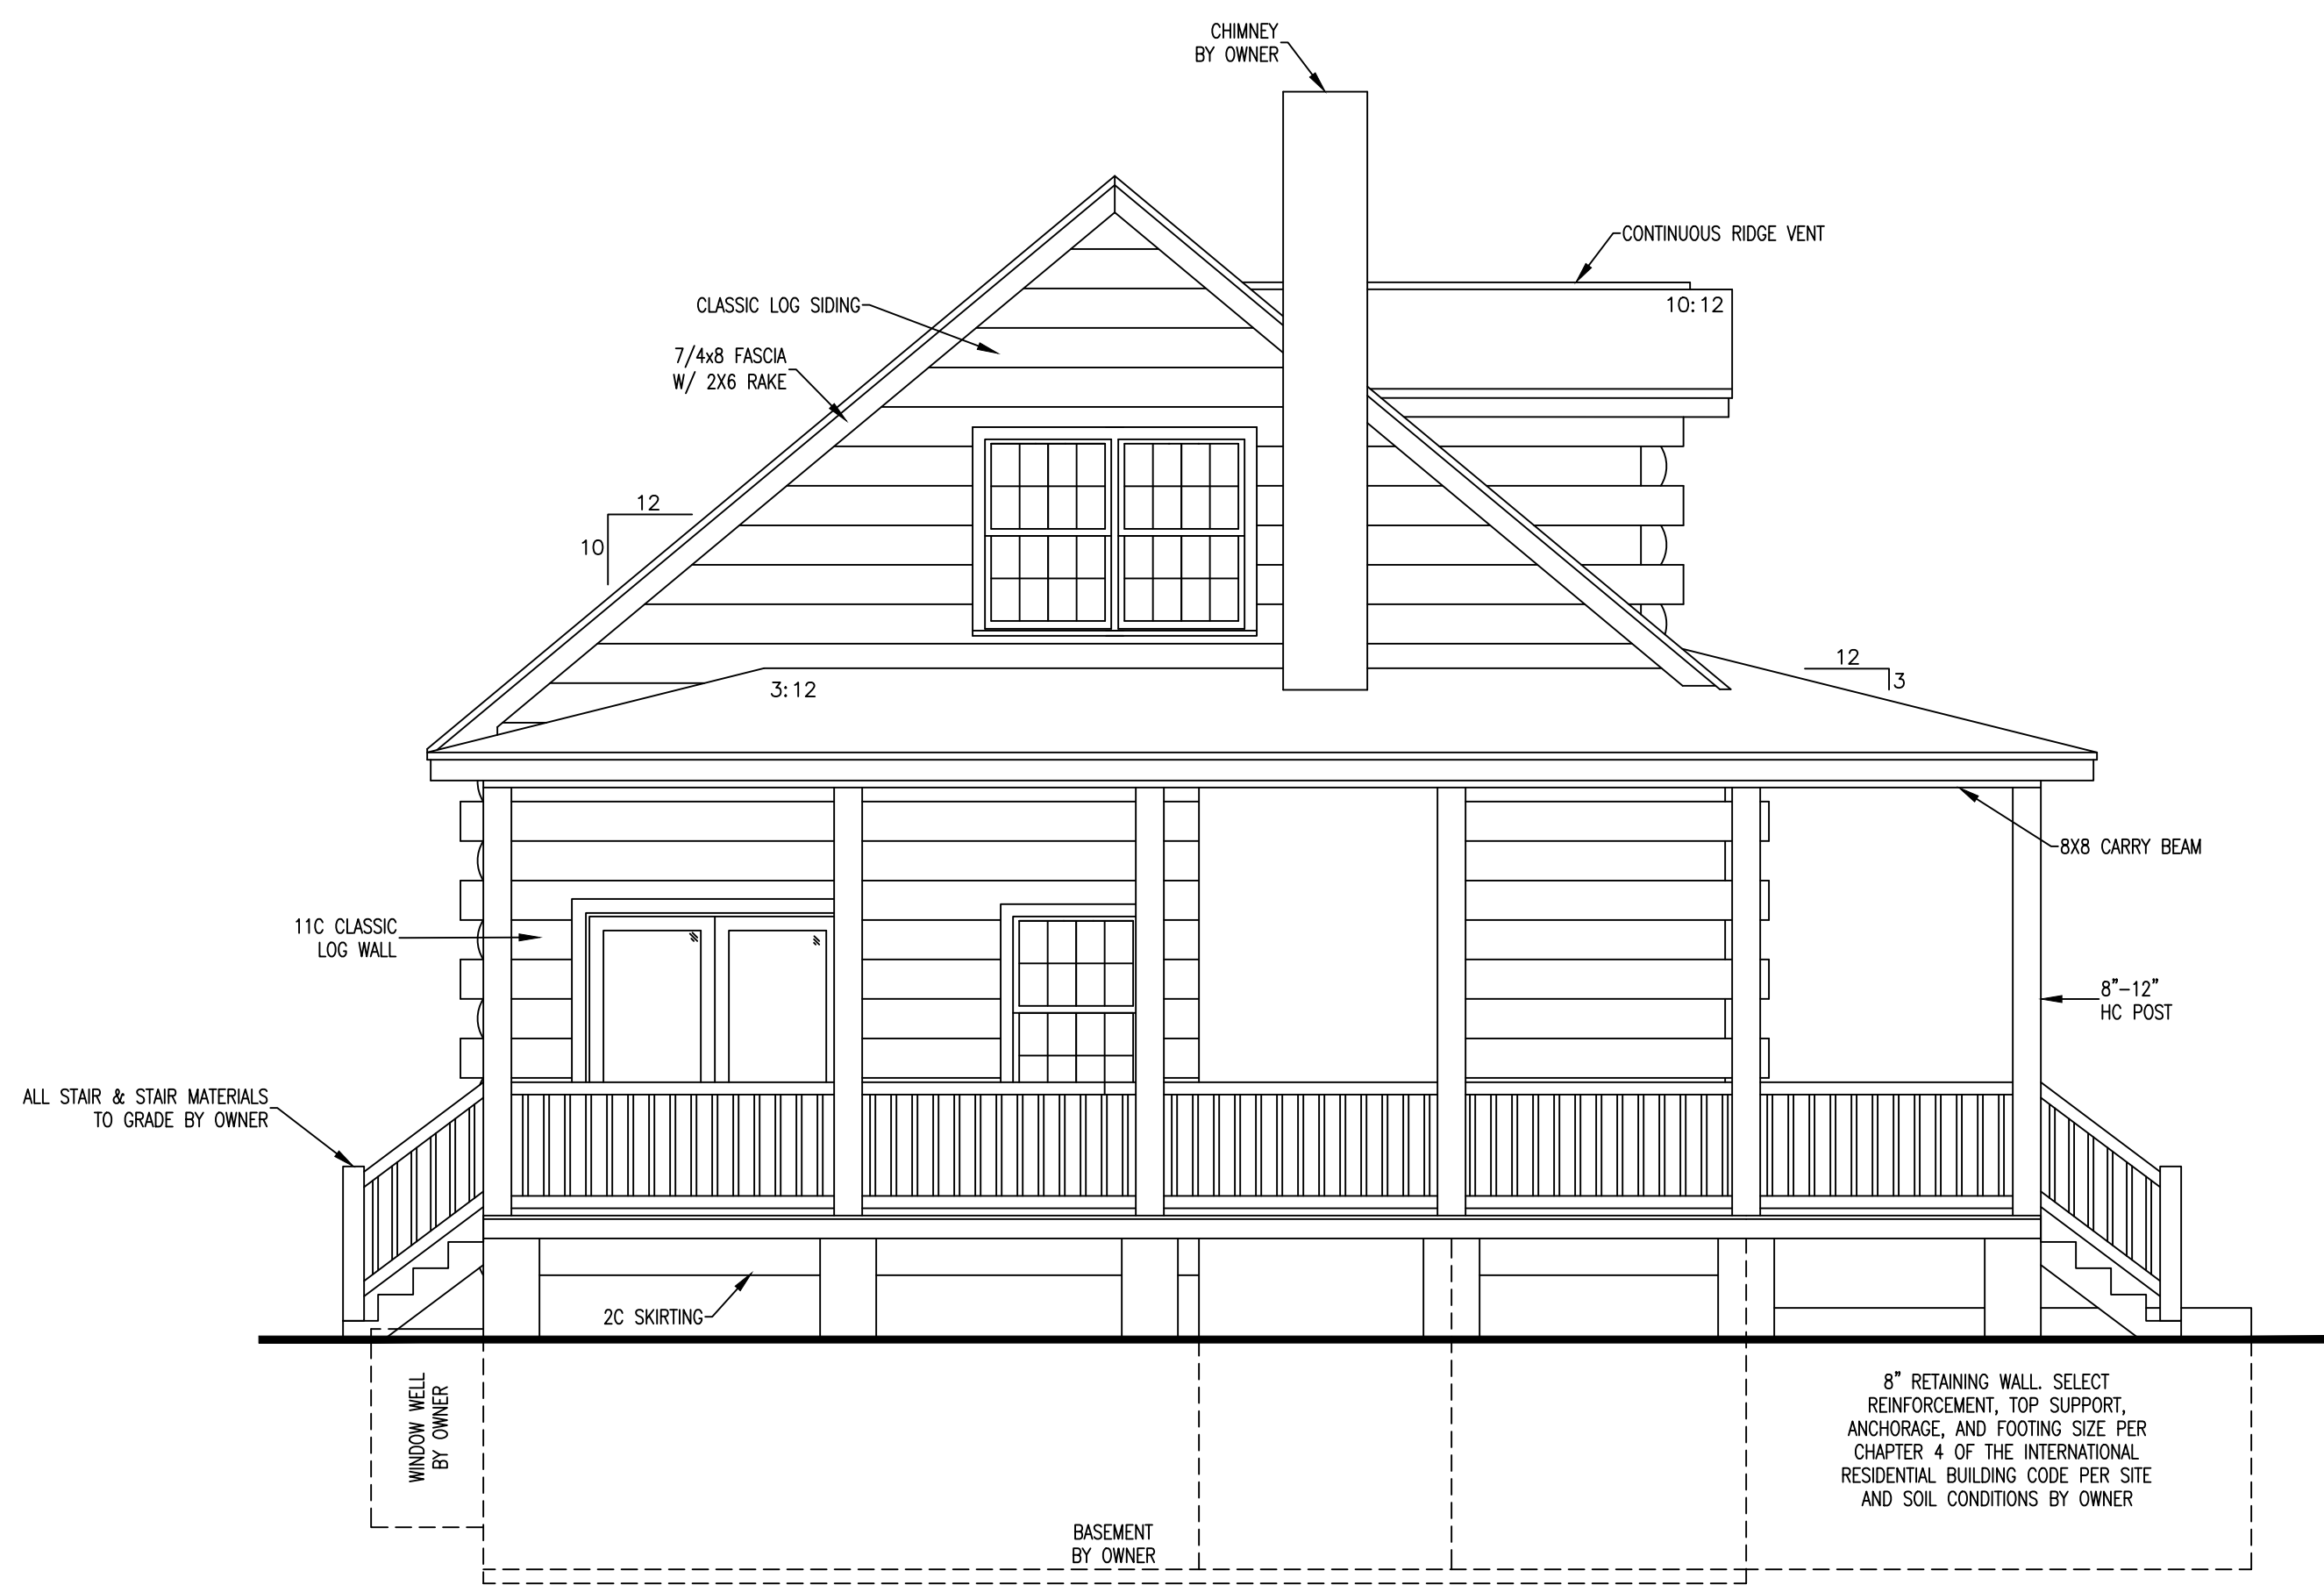



LEFT ELEVATION
SCALE: 1/4" = 1'-0"

NOTE:
1 1/4" X 9" FASCIA MAY BE USED AS A SUBSTITUTE FOR THE 7/4X8 FASCIA.

- NOTES:**
1. GRADES SHOWN ARE PICTORIAL ONLY & MAY NOT REPRESENT ACTUAL SITE CONDITIONS
 2. BASEMENT WINDOW & DOOR SIZES TO BE DETERMINED & PROVIDED BY OWNER
 3. FINAL LOCATION OF BASEMENT DOOR & WINDOWS TO BE DETERMINED BY OWNER
 4. BASEMENT & WINDOW LOCATIONS SHOWN ARE FOR REFERENCE ONLY


ELEVATIONS

PLANS FOR:

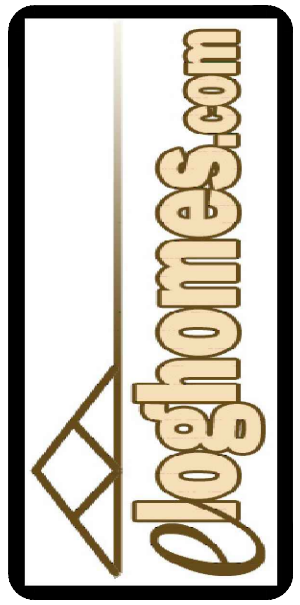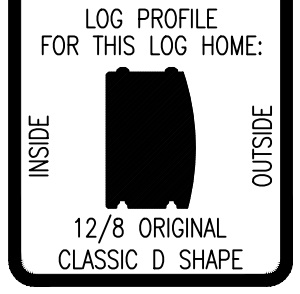

DATE: 10-21-2021
DRAWN BY: W.DAVIS
SCALE: AS NOTED
CUST. ID #: 821048648
REVISIONS:

SHEET NO.
EL4

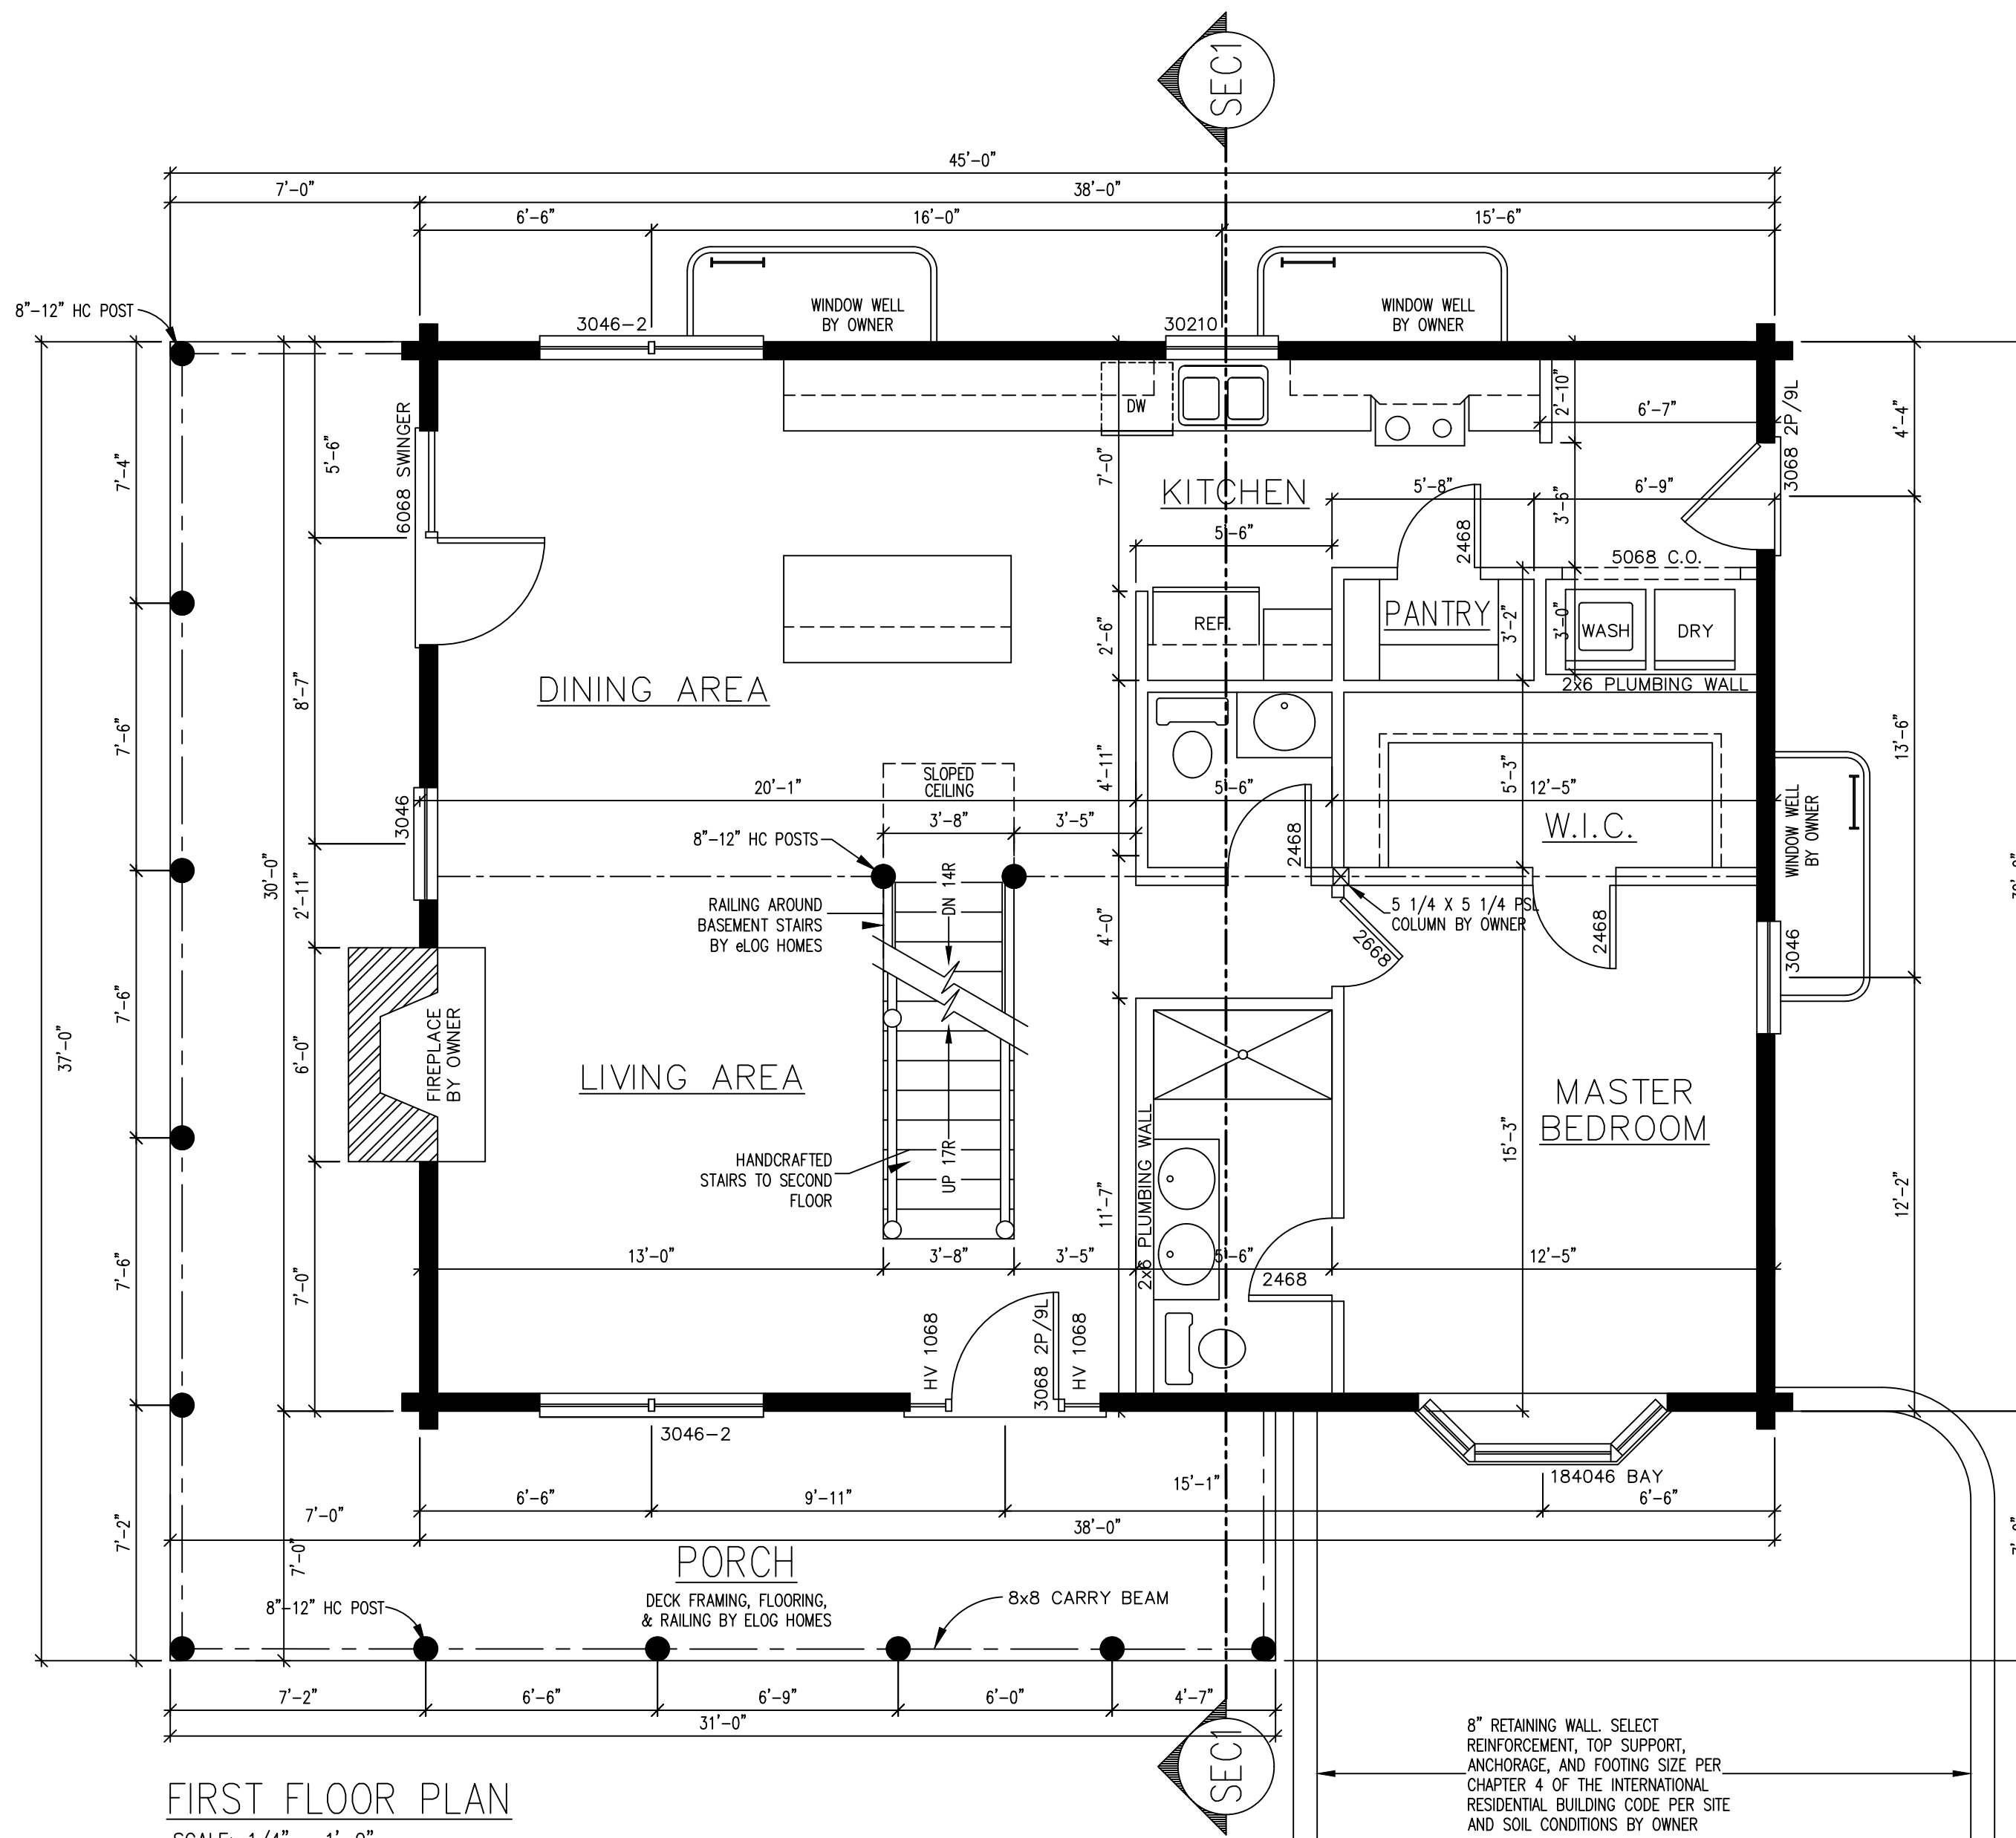

FIRST FLOOR PLAN
SCALE: 1/4" = 1'-0"

ANDERSEN 400 SERIES
HIGH ALTITUDE GLASS

WINDOW/DOOR SCHEDULE			
MODEL	#	ROUGH OPENING WIDTH x HEIGHT	COMMENTS
30210	1	3'-2 1/8" x 3'-0 7/8"	SINGLE DOUBLE HUNG
3032	3	3'-2 1/8" x 3'-4 7/8"	SINGLE DOUBLE HUNG
3046	2	3'-2 1/8" x 4'-8 7/8"	SINGLE DOUBLE HUNG
3046-2	4	6'-3 7/8" x 4'-8 7/8"	TWIN DOUBLE HUNG
184046 BAY	1	7'-4 3/4" x 4'-10 3/4"	BAY WINDOW
DOORS			
3068 2P/9L	1	3'-2" x 6'-10 1/2"	2 PANEL/9 LITE ENTRY
6068 SWINGER	1	6'-0" x 6'-11"	PATIO SWINGER
3068 2P/9L W/ 2 HV SIDELITES	1	5'-6 7/8" x 6'-11"	2 PANEL/9 LITE ENTRY 2 HALF VIEW SIDELITES

NOTE:


- = LOAD BEARING
- = STUD WALL
- = LOG WALL
- SC = STUD COLUMN

eLOGHOMES.COM DOES NOT CLAIM ANY RESPONSIBILITY FOR THE COMPLIANCE OF THESE PLANS TO ANY OF THE LOCAL, STATE, FEDERAL, OR INTERNATIONAL AND OTHER LOCAL CODES/ORDINANCES. IT IS THE RESPONSIBILITY OF THE CUSTOMER TO HAVE THESE PLANS APPROVED BY A LICENSED INSPECTOR AND LICENSED ENGINEER. THE WRITTEN DIMENSIONS AND NOTES ON THESE PLANS ARE THE PROPERTY OF eLOGHOMES.COM, AND eLOGHOMES.COM RESERVES THE RIGHT TO USE THESE PLANS FOR ITS OWN PURPOSE.

FIRST FLOOR PLAN 1140 SQ.FT.
SECOND FLOOR PLAN 637 SQ.FT.
TOTAL LIVING SPACE 1777 SQ.FT.
PORCH 427 SQ.FT.

PLANS FOR:

LOG PROFILE FOR THIS LOG HOME:

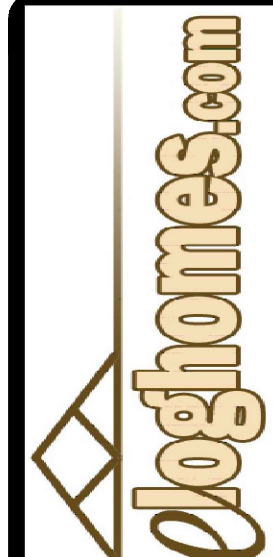

DATE: 10-21-2021


DRAWN BY: W.DAVIS

SCALE: AS NOTED

CUST. ID #: 821048648

REVISIONS:

SHEET NO.
FP1

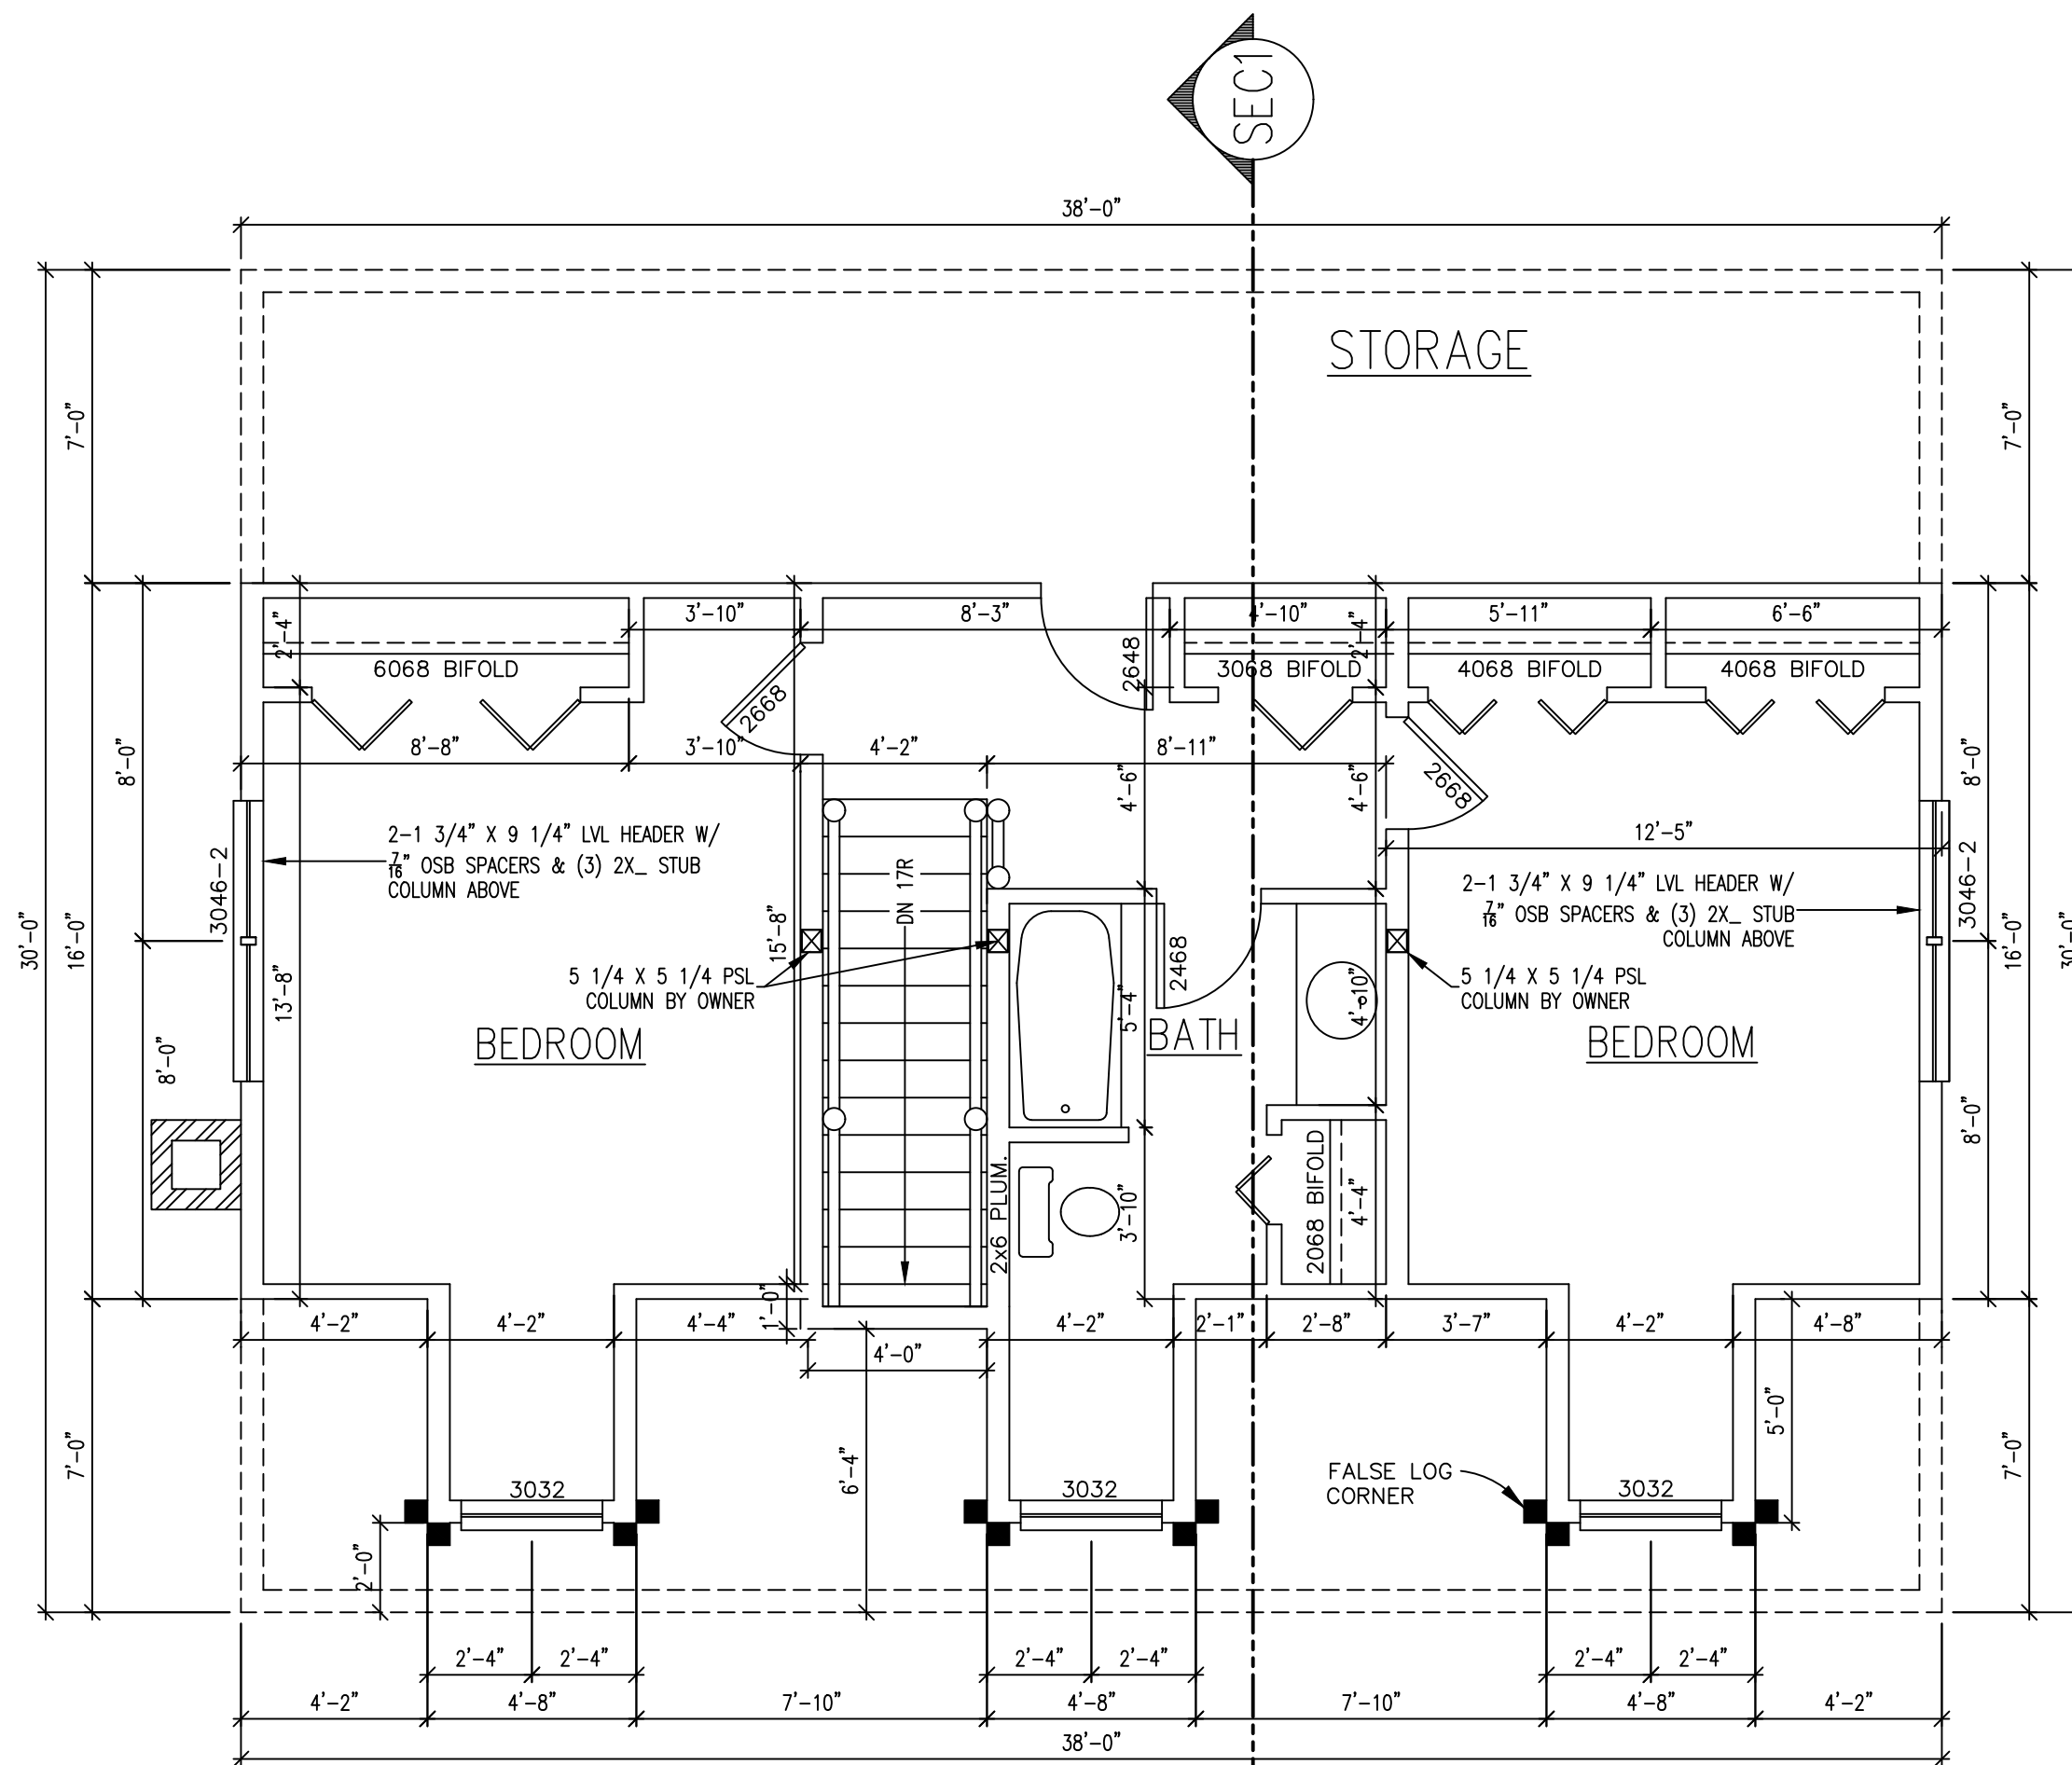

SECOND FLOOR PLAN
SCALE: 1/4" = 1'-0"

NOTE:


- = LOAD BEARING
- = STUD WALL
- = LOG WALL
- SC = STUD COLUMN

eLOGHOMES.COM DOES NOT CLAIM ANY RESPONSIBILITY FOR THE COMPLIANCE OF THESE PLANS TO ANY OF THE LOCAL, STATE, FEDERAL, OR INTERNATIONAL AND OTHER LOCAL CODES/COVENANTS. IT IS THE RESPONSIBILITY OF THE CUSTOMER TO HAVE THESE PLANS APPROVED BY A LICENSED INSPECTOR AND LICENSED ENGINEER. THE WRITTEN DIMENSIONS AND NOTES ON THESE PLANS ARE THE PROPERTY OF eLOGHOMES.COM, AND eLOGHOMES.COM RESERVES THE RIGHT TO USE THESE PLANS FOR ITS OWN PURPOSE.

SECOND FLOOR

PLANS FOR:

LOG PROFILE FOR THIS LOG HOME:

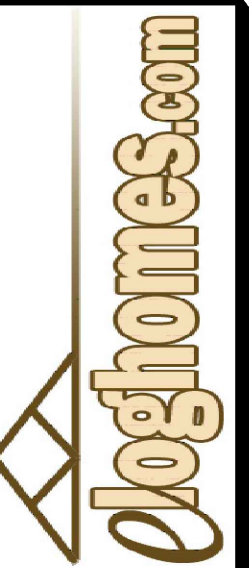

DATE: 10-21-2021
DRAWN BY: W.DAVIS
SCALE: AS NOTED
CUST. ID #: 821048648
REVISIONS:

SHEET NO.
FP2