



NOTES:
 ELEVATIONS ARE PICTORIAL ONLY.
 FINAL GRADES TO BE DETERMINED
 BY OWNER. ELOG HOMES ARE NOT
 RESPONSIBLE FOR DESIGN OF
 BASEMENT WALLS.


FRONT ELEVATION
 SCALE: 1/4" = 1'-0"

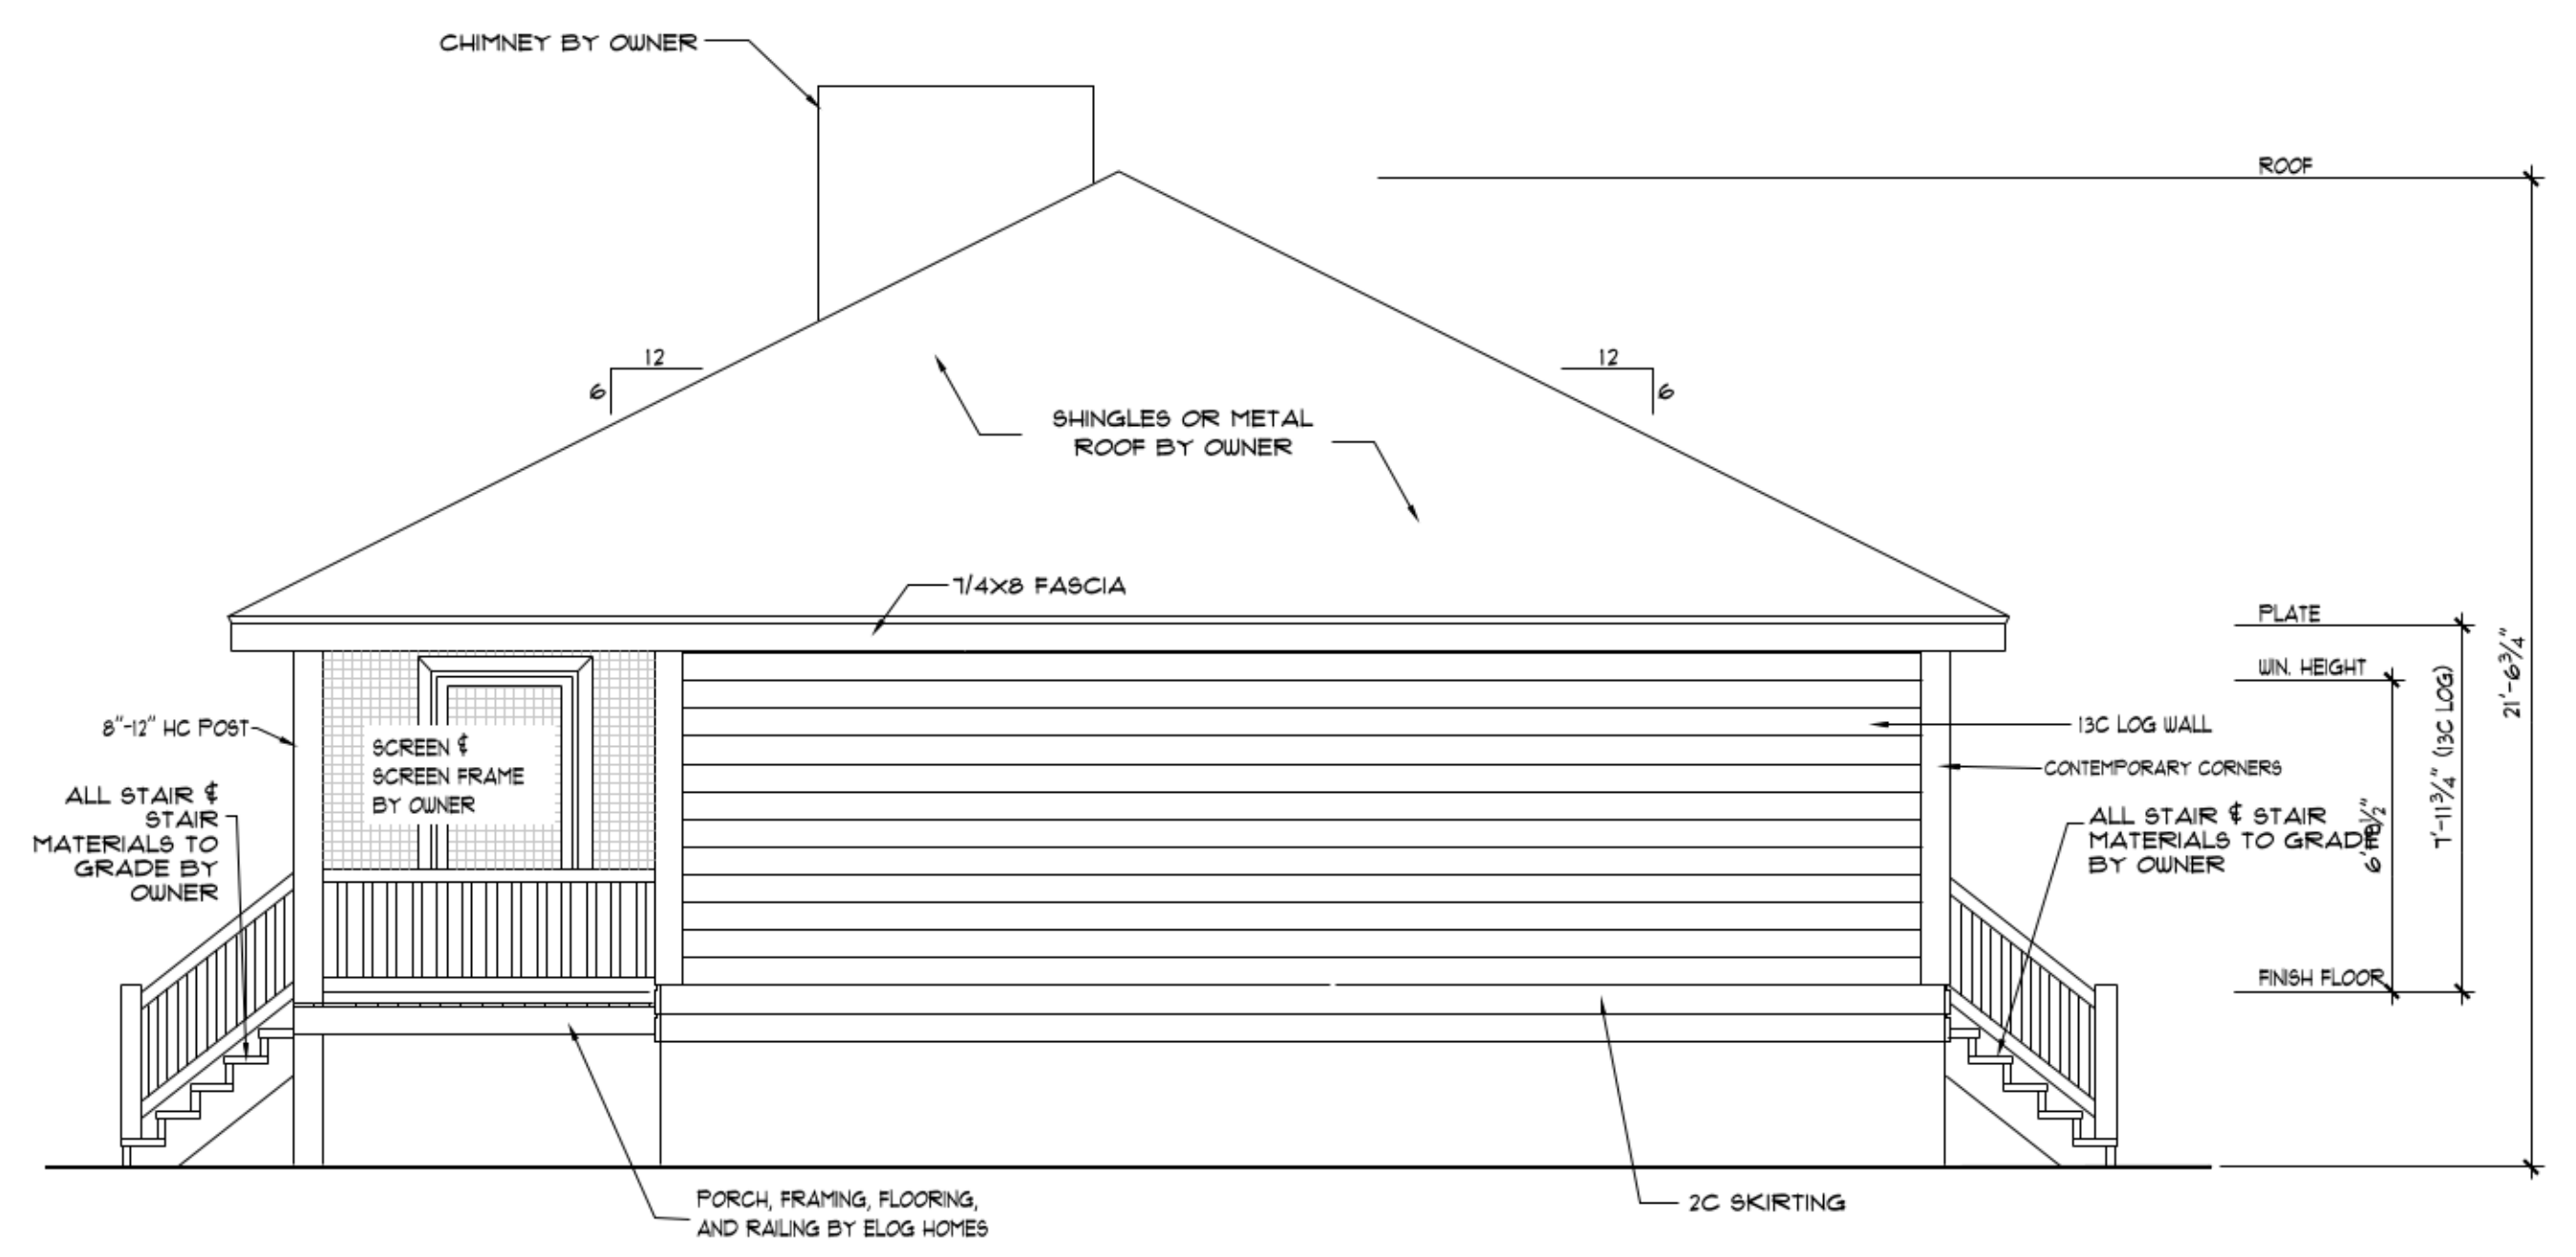

RIGHT ELEVATION
 SCALE: 1/4" = 1'-0"

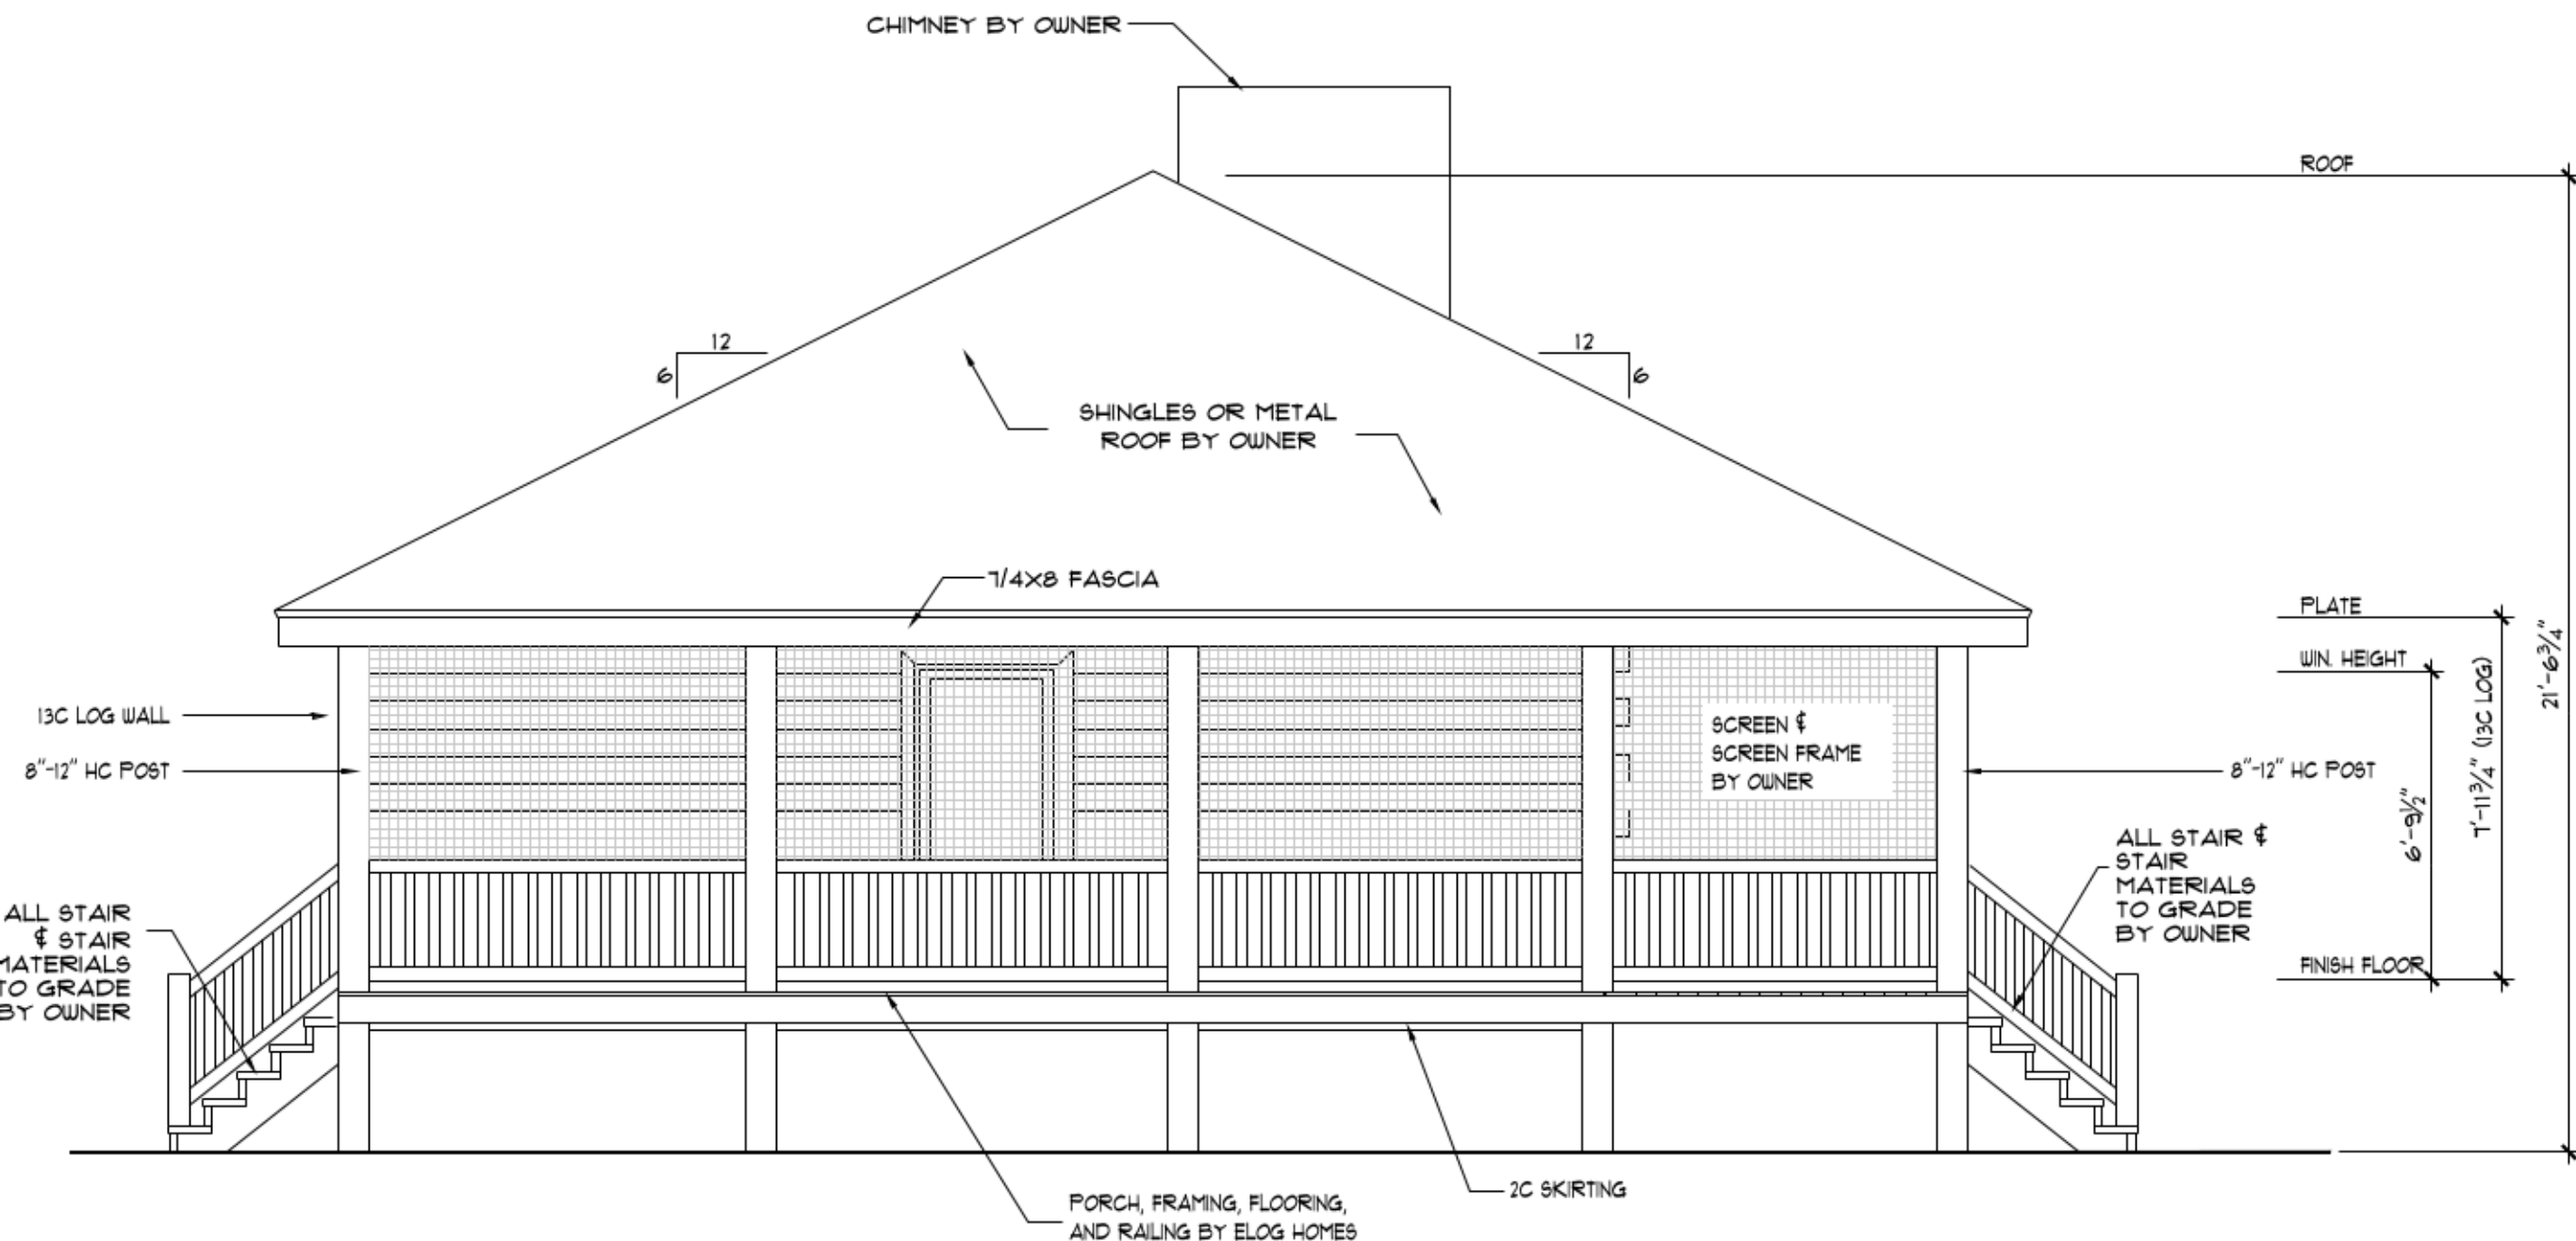


LEFT ELEVATION
 SCALE: 1/4" = 1'-0"

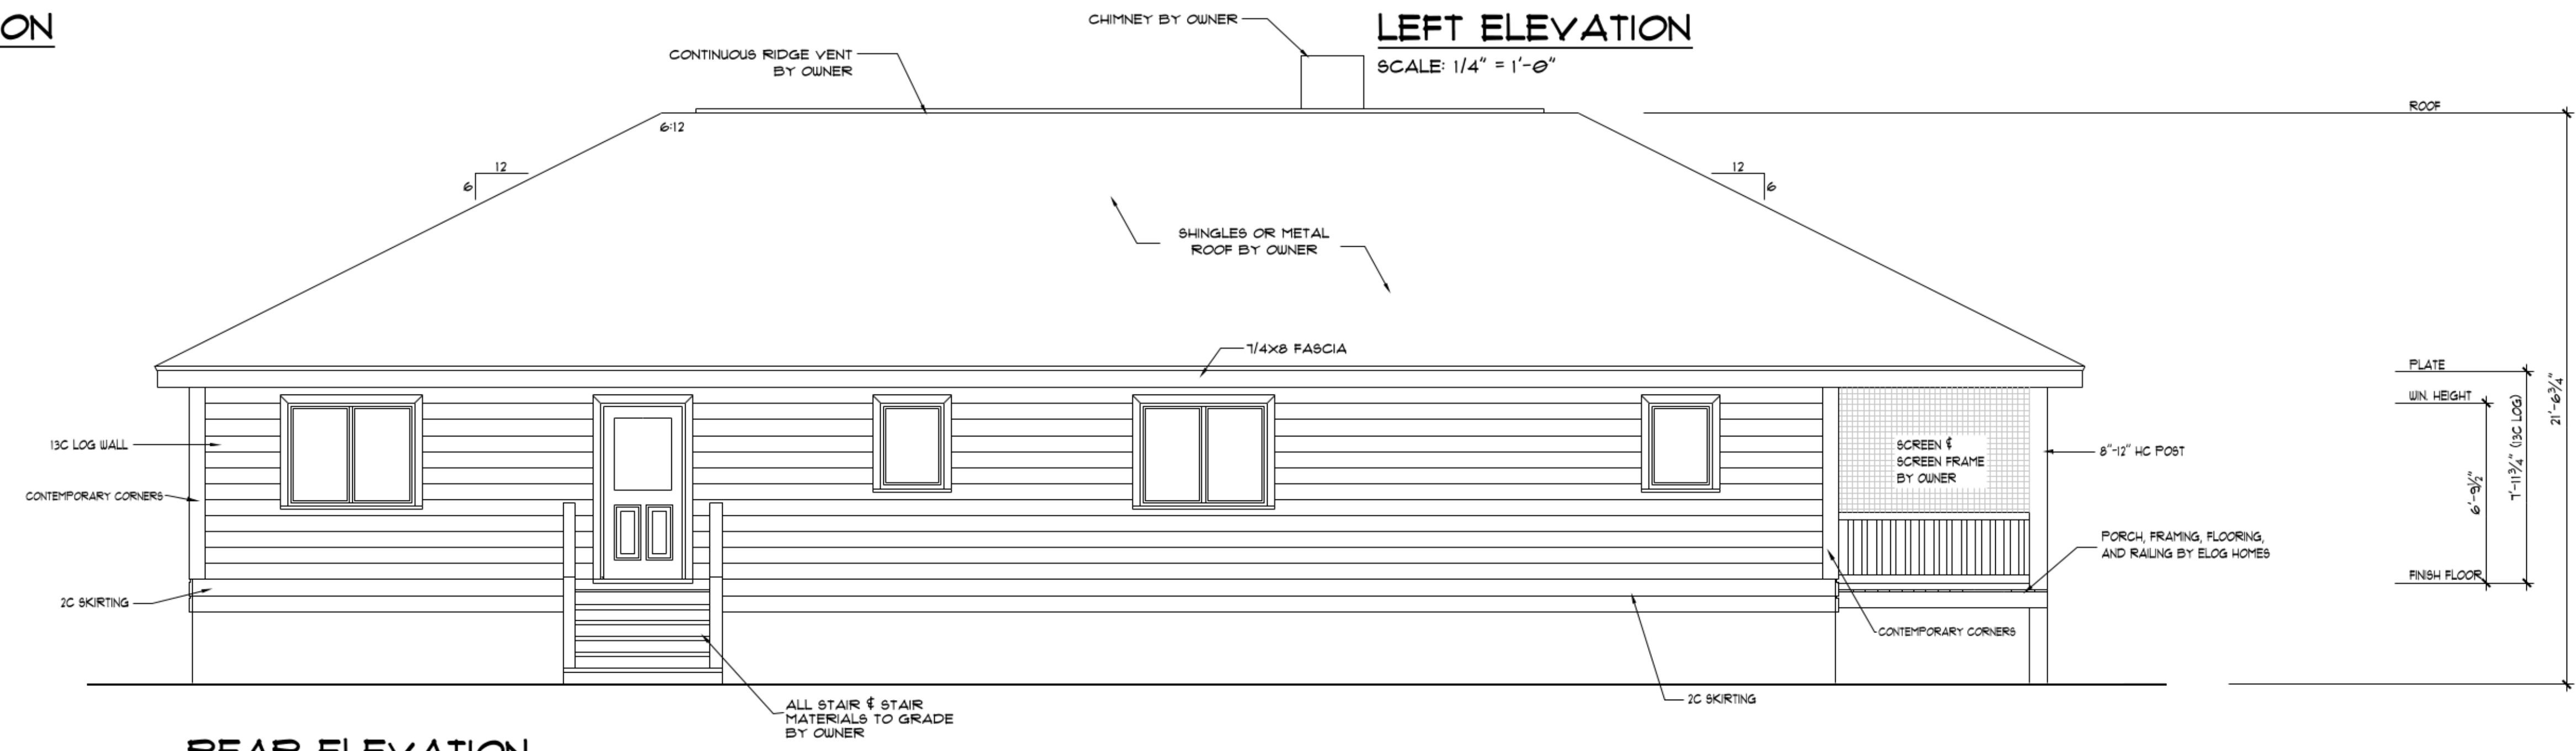


REAR ELEVATION
 SCALE: 1/4" = 1'-0"

ELOGHOMES.COM DOES NOT CLAIM ANY RESPONSIBILITY FOR THE COMPLIANCE OF THESE PLANS TO ANY OF THE ESTABLISHED STATE OR NATIONAL BUILDING CODES. DUE TO THE SPECIFIC REQUIREMENTS THAT THESE CODES OR ANY OTHER COVENANCES MAY IMPOSE FOR YOUR BUILD AREA, IT IS THE RESPONSIBILITY OF THE CUSTOMER TO HAVE THESE PLANS APPROVED BY A LICENSED STRUCTURAL ENGINEER AND A LICENSED INSPECTOR. THE WRITTEN DIMENSIONS SHALL HAVE PRECEDENCE OVER SCALED DIMENSIONS. OWNER TO VERIFY ALL DIMENSIONS PRIOR TO CONSTRUCTION. THESE PLANS ARE THE PROPERTY OF ELOGHOMES, AND ELOGHOMES RESERVES THE RIGHT TO USE THESE PLANS FOR ITS OWN PURPOSE.

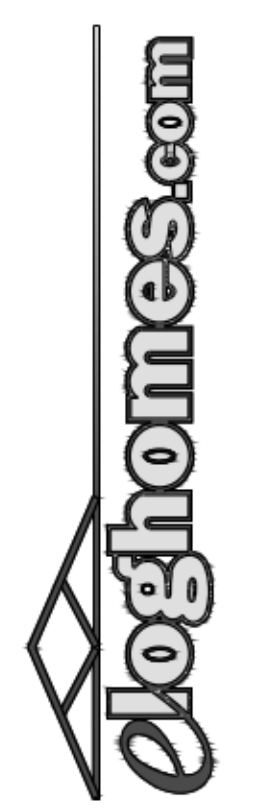

LOG PROFILE

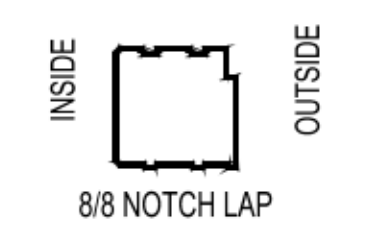

CONTEMPORARY

DATE: 1/22/2024
 DRAWN BY: GA/KS/AM
 CUST. ID #: 916578758
 MODEL NAME: Green Valley
 DELIVERY MONTH: FEB 24
 PACKAGE: GOLD
 CODE REF: 2021 IRC
 FOUNDATION: CRAWLSPACE

REVISIONS:

BY	DATE

ELEVATIONS


B1.0

WALL LEGEND:

- = LOAD BEARING
- = STUD WALL
- = LOG WALL
- = STUD COLUMN
- = CMU WALL
- = DROPPED BEAM VISIBLE IN ROOM

WHEN INSTALLING AN OUTSWING DOOR, BE SURE TO INSTALL ABOVE FINISHED FLOOR HEIGHT.

ALGOMONES.COM DOES NOT CLAIM ANY RESPONSIBILITY FOR THE COMPLIANCE OF THESE PLANS TO ANY OF THE ESTABLISHED STATE OR NATIONAL BUILDING CODES. DUE TO THE SPECIFIC REQUIREMENTS THAT THESE CODES OR ANY OTHER COVENANCES MAY IMPOSE FOR YOUR BUILD AREA, IT IS THE RESPONSIBILITY OF THE CUSTOMER TO HAVE THESE PLANS APPROVED BY A LICENSED STRUCTURAL ENGINEER AND A LICENSED INSPECTOR. THE WRITTEN DIMENSIONS SHALL HAVE PRECEDENCE OVER SCALED DIMENSIONS. OWNER TO VERIFY ALL DIMENSIONS PRIOR TO CONSTRUCTION. THESE PLANS ARE THE PROPERTY OF ALGOMONES.COM AND ALGOMONES RESERVES THE RIGHT TO USE THESE PLANS FOR ITS OWN PURPOSE.

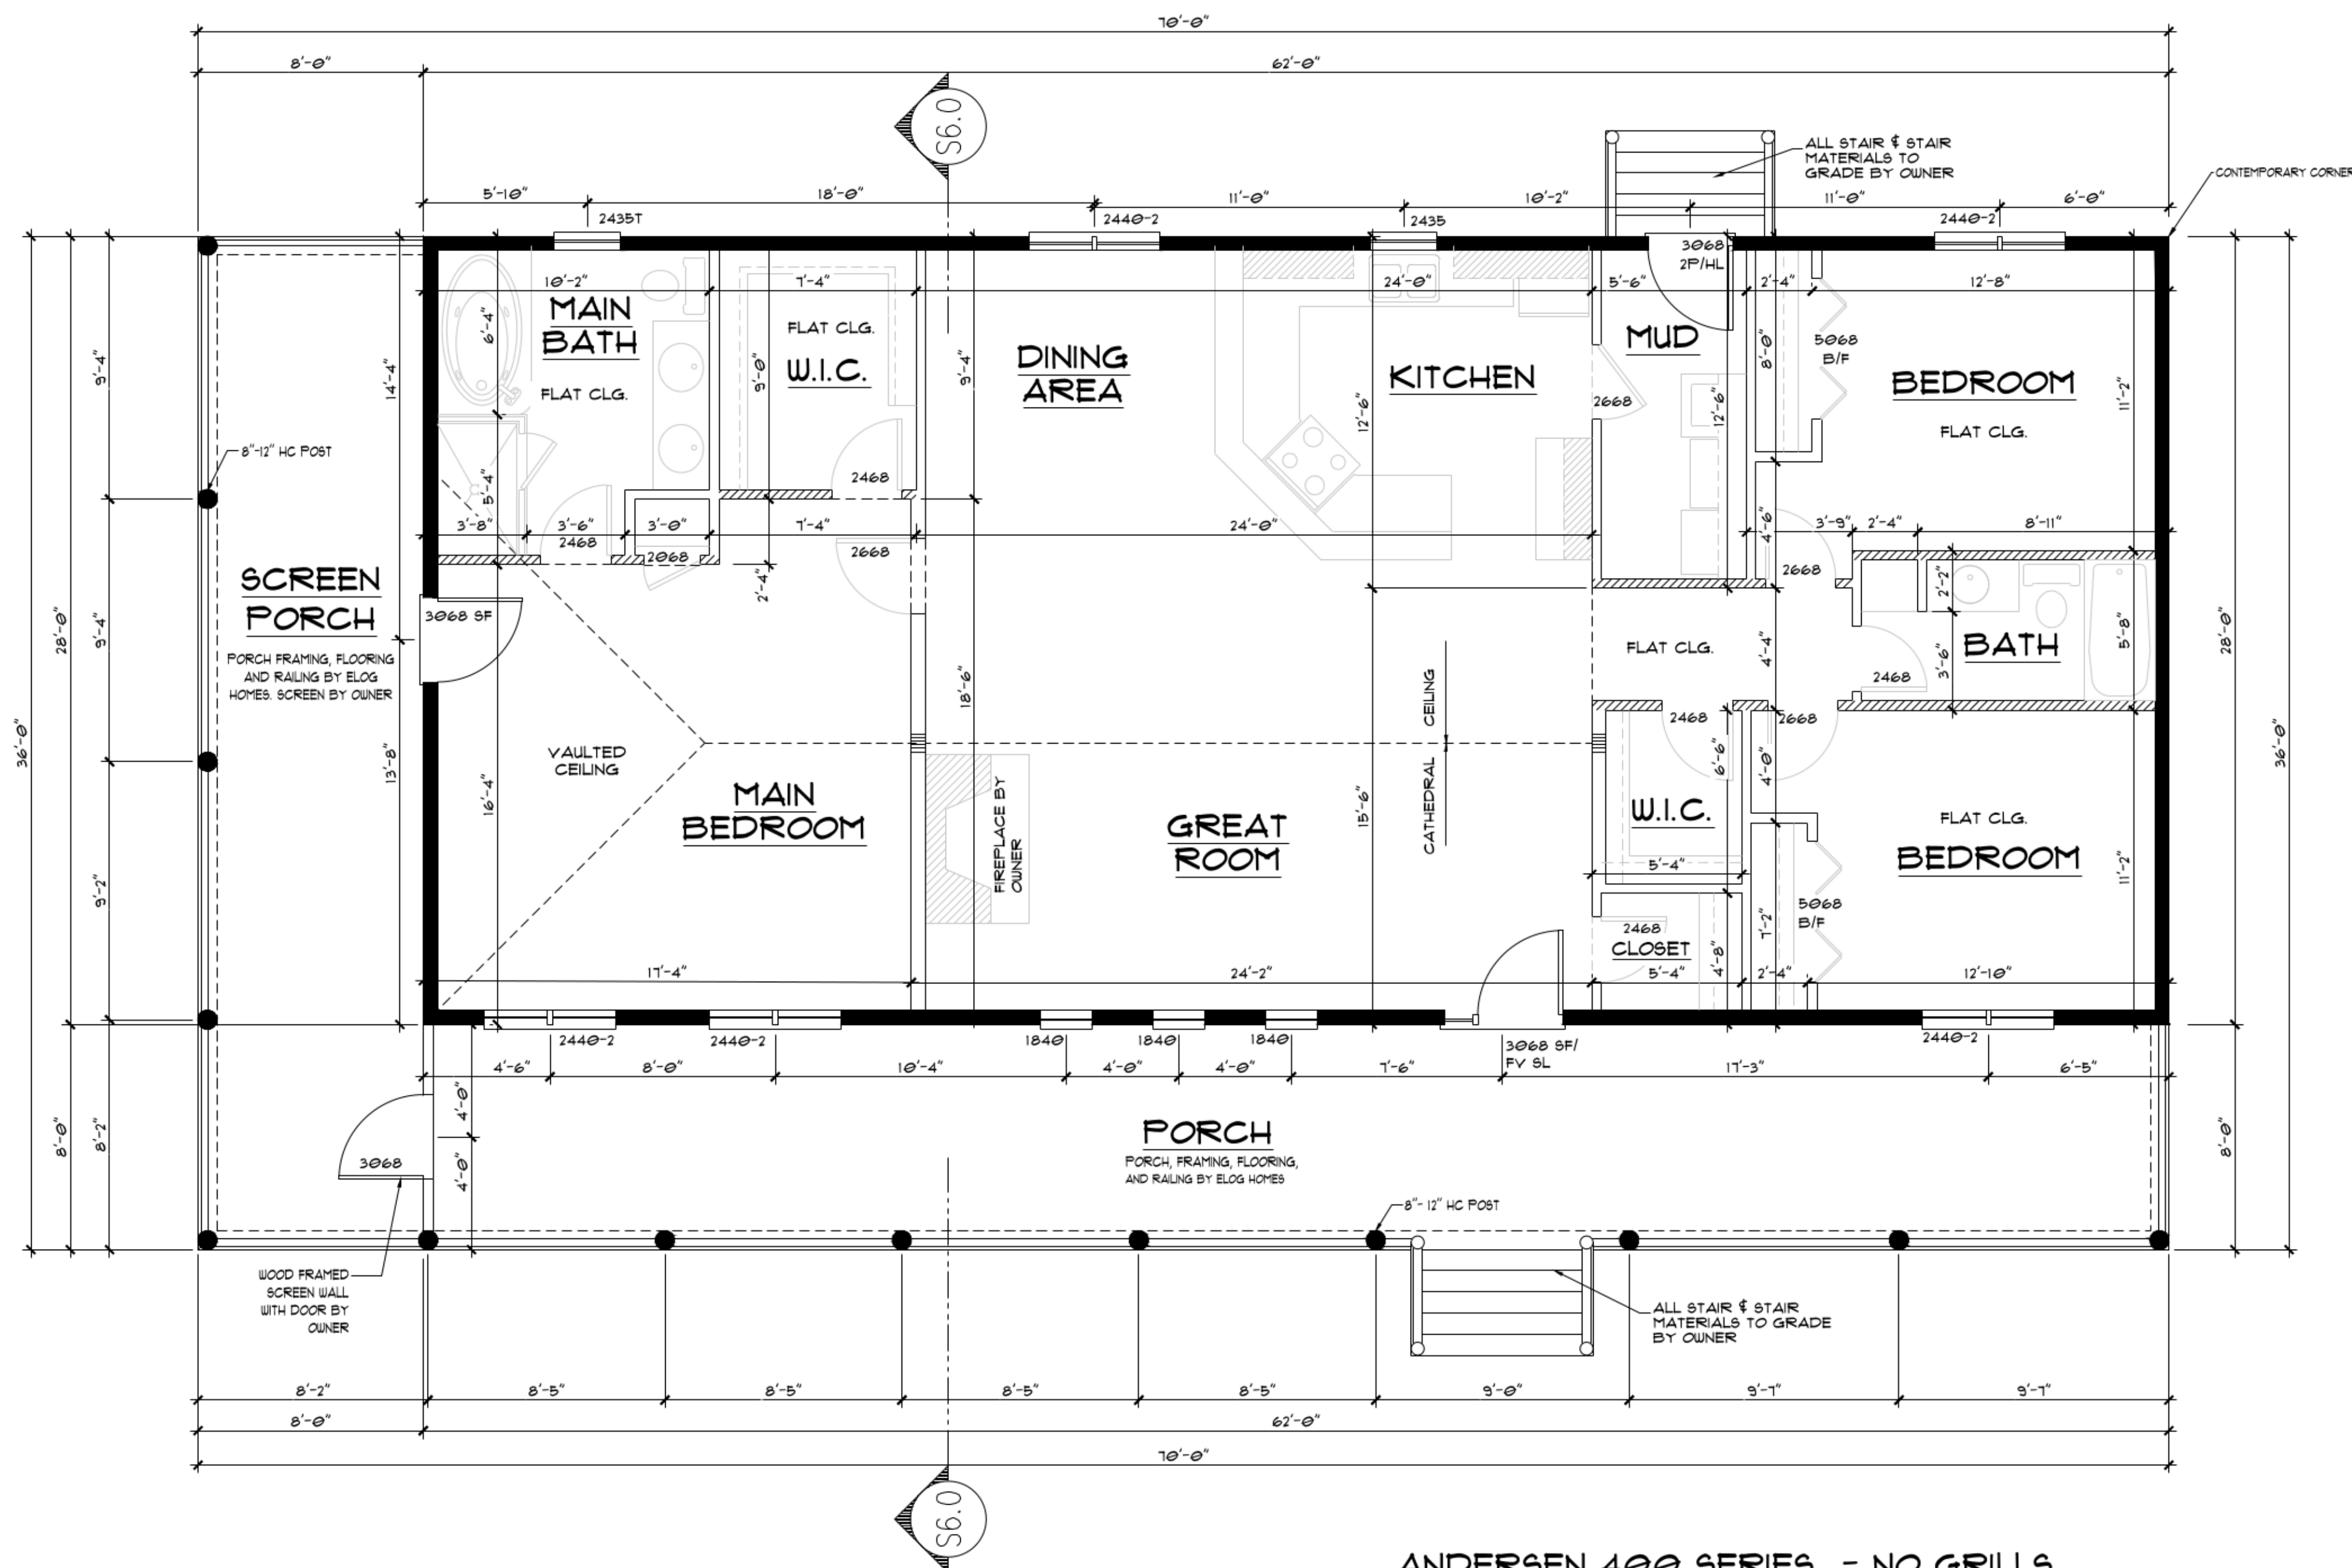


FIRST FLOOR PLAN
SCALE: 1/4" = 1'-0"

ANDERSEN 400 SERIES - NO GRILLS

WINDOW/DOOR SCHEDULE			
MODEL	UNITS	ROUGH OPENING	COMMENTS
1840	3	1'-9" x 4'-0 1/2"	CASEMENT WINDOW
2435	1	2'-4 7/8" x 3'-5 3/8"	CASEMENT WINDOW
2435T	1	2'-4 7/8" x 3'-5 3/8"	CASEMENT WINDOW, TEMPERED
2440-2	5	4'-9" x 4'-0 1/2"	TWIN CASEMENT WINDOW
MODEL	UNITS	ROUGH OPENING	COMMENTS
3068 SF FV9L	1	4'-3 7/8" x 6'-11"	SINGLE FRENCH DOOR WITH FULL VIEW SIDELITE
3068 SF	1	3'-1" x 6'-11"	SINGLE FRENCH DOOR
3068 2P HL	1	3'-2" x 6'-10 1/2"	2 PANEL HALF LITE DOOR

SQ. FOOTAGE	
FIRST FLOOR HEATED	1736 SQ. FT.
PORCH	496 SQ. FT.
SCREEN PORCH	288 SQ. FT.
TOTAL	2532 SQ. FT.

NOTE:
IT IS BUYER'S RESPONSIBILITY TO ENSURE THAT ITEMS SPECIFIED AS PROVIDED BY OWNER, ARE ON SITE IN ADVANCE OF APPLICABLE CONSTRUCTION STAGES.

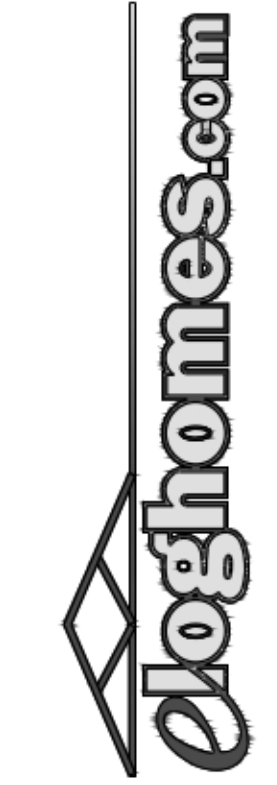

LOG PROFILE
INSIDE
OUTSIDE
8/8 NOTCH LAP
CONTEMPORARY

DATE: 1/22/2024
DRAWN BY: GA/KS/AM
CUST. ID #: 916578758
MODEL NAME: Green Valley
DELIVERY MONTH: FEB 24
PACKAGE: GOLD
CODE REF: 2021 IRC
FOUNDATION: CRAWLSPACE

REVISIONS:

BY	DATE

FIRST FLOOR PLAN

B2.1