



ALOGHOMES.COM DOES NOT CLAIM ANY RESPONSIBILITY FOR THE COMPLIANCE OF THESE PLANS TO ANY OF THE ESTABLISHED STATE OR NATIONAL BUILDING CODES. DUE TO THE SPECIFIC REQUIREMENTS THAT THESE CODES OR ANY OTHER COVENANCES MAY IMPOSE FOR YOUR BUILD AREA, IT IS THE RESPONSIBILITY OF THE CUSTOMER TO HAVE THESE PLANS APPROVED BY A LICENSED STRUCTURAL ENGINEER AND A LICENSED INSPECTOR. THE WRITTEN DIMENSIONS SHALL HAVE PRECEDENCE OVER SCALED DIMENSIONS. OWNER TO VERIFY ALL DIMENSIONS PRIOR TO CONSTRUCTION. THESE PLANS ARE THE PROPERTY OF ALOGHOMES, AND ALOGHOMES RESERVES THE RIGHT TO USE THESE PLANS FOR ITS OWN PURPOSE.

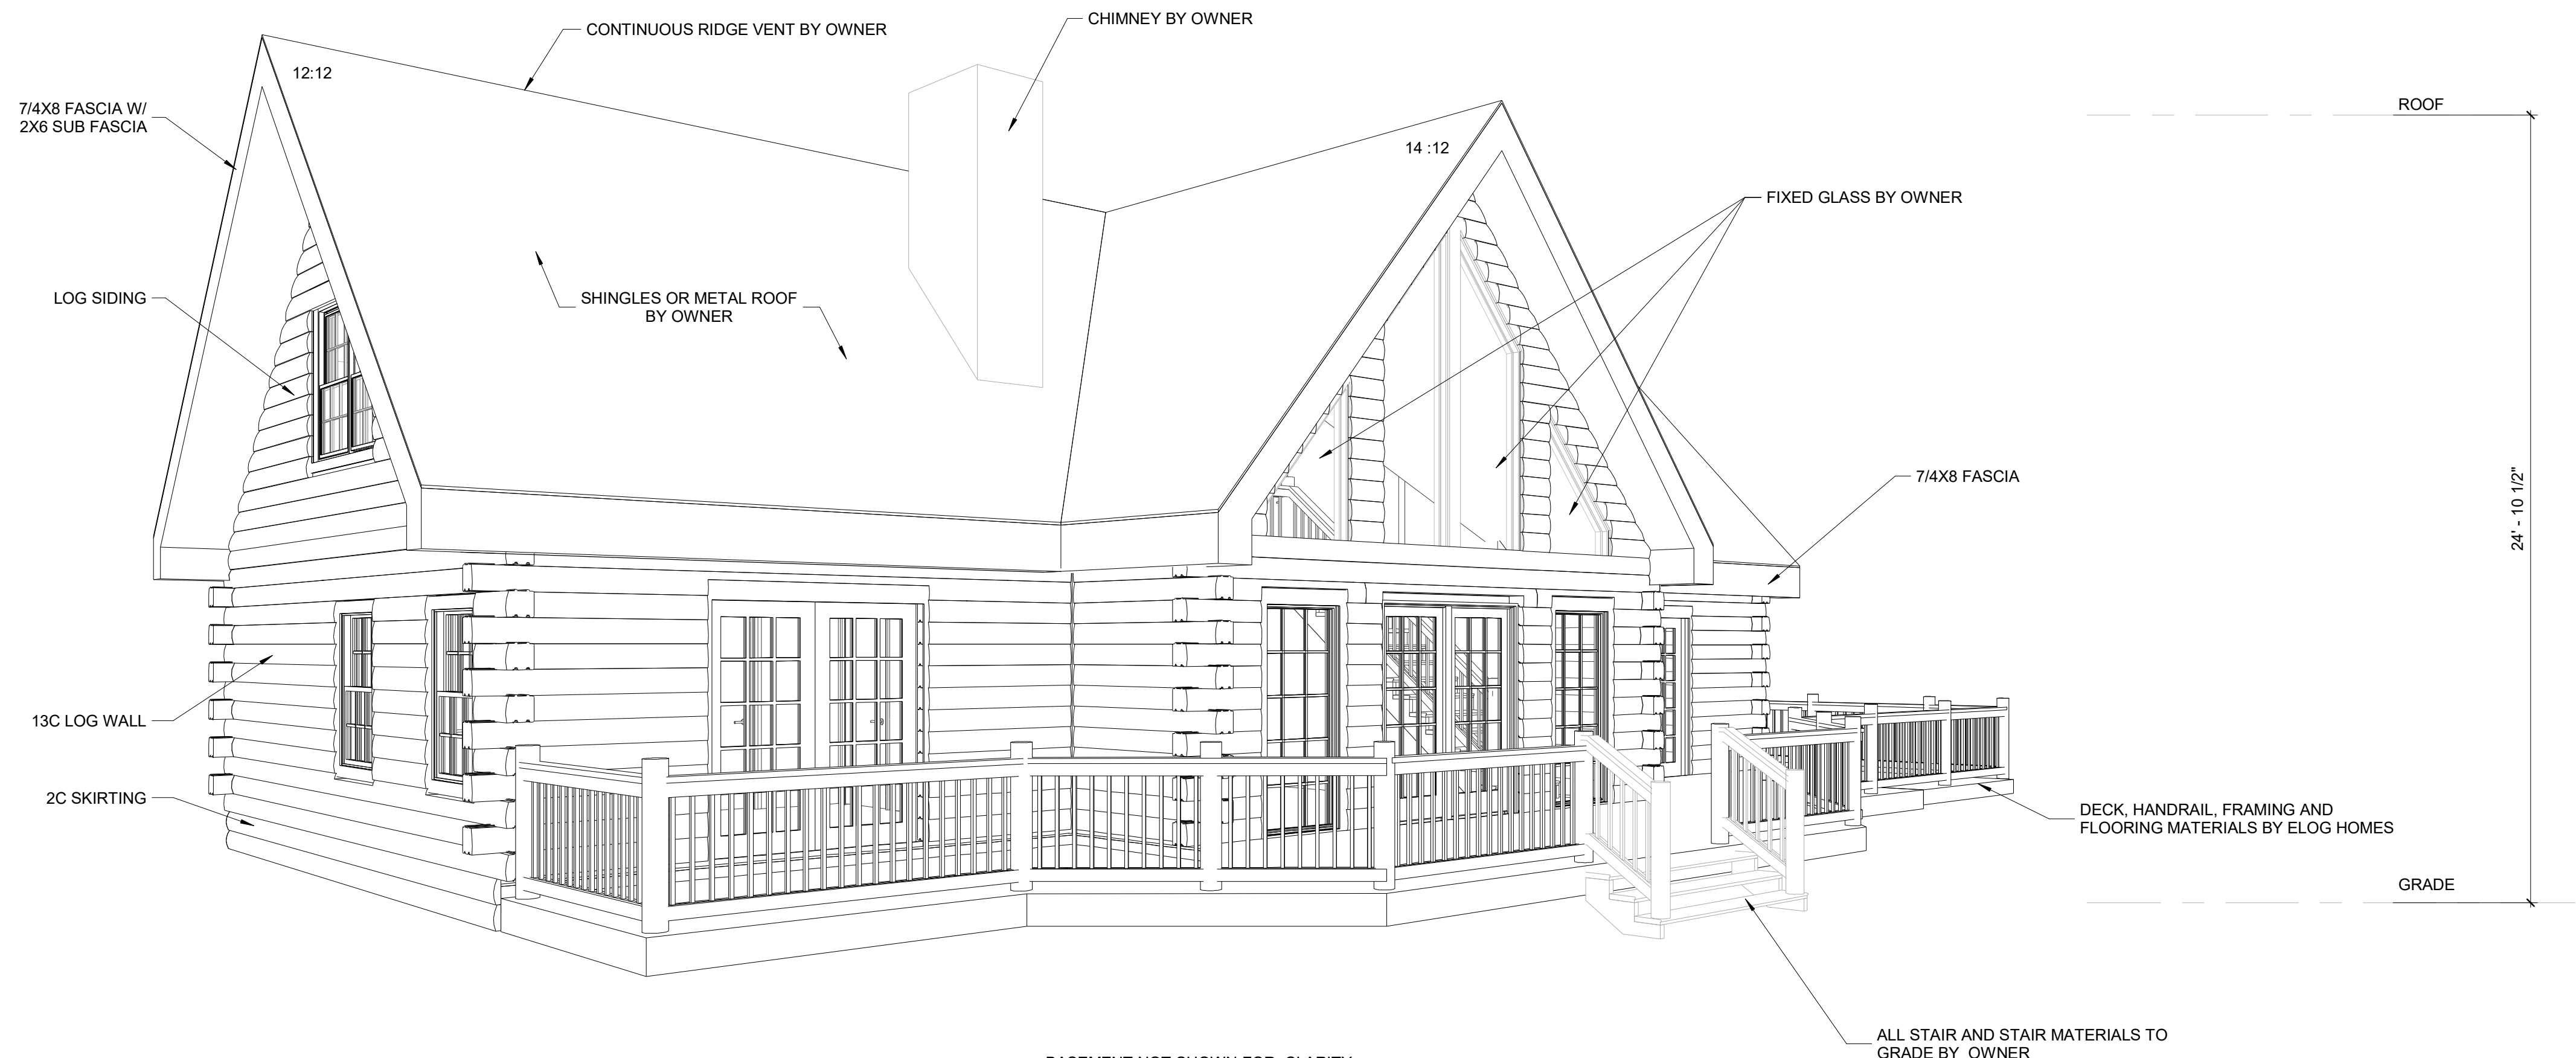



**1 FRONT / LEFT ELEVATION**

BASEMENT NOT SHOWN FOR CLARITY

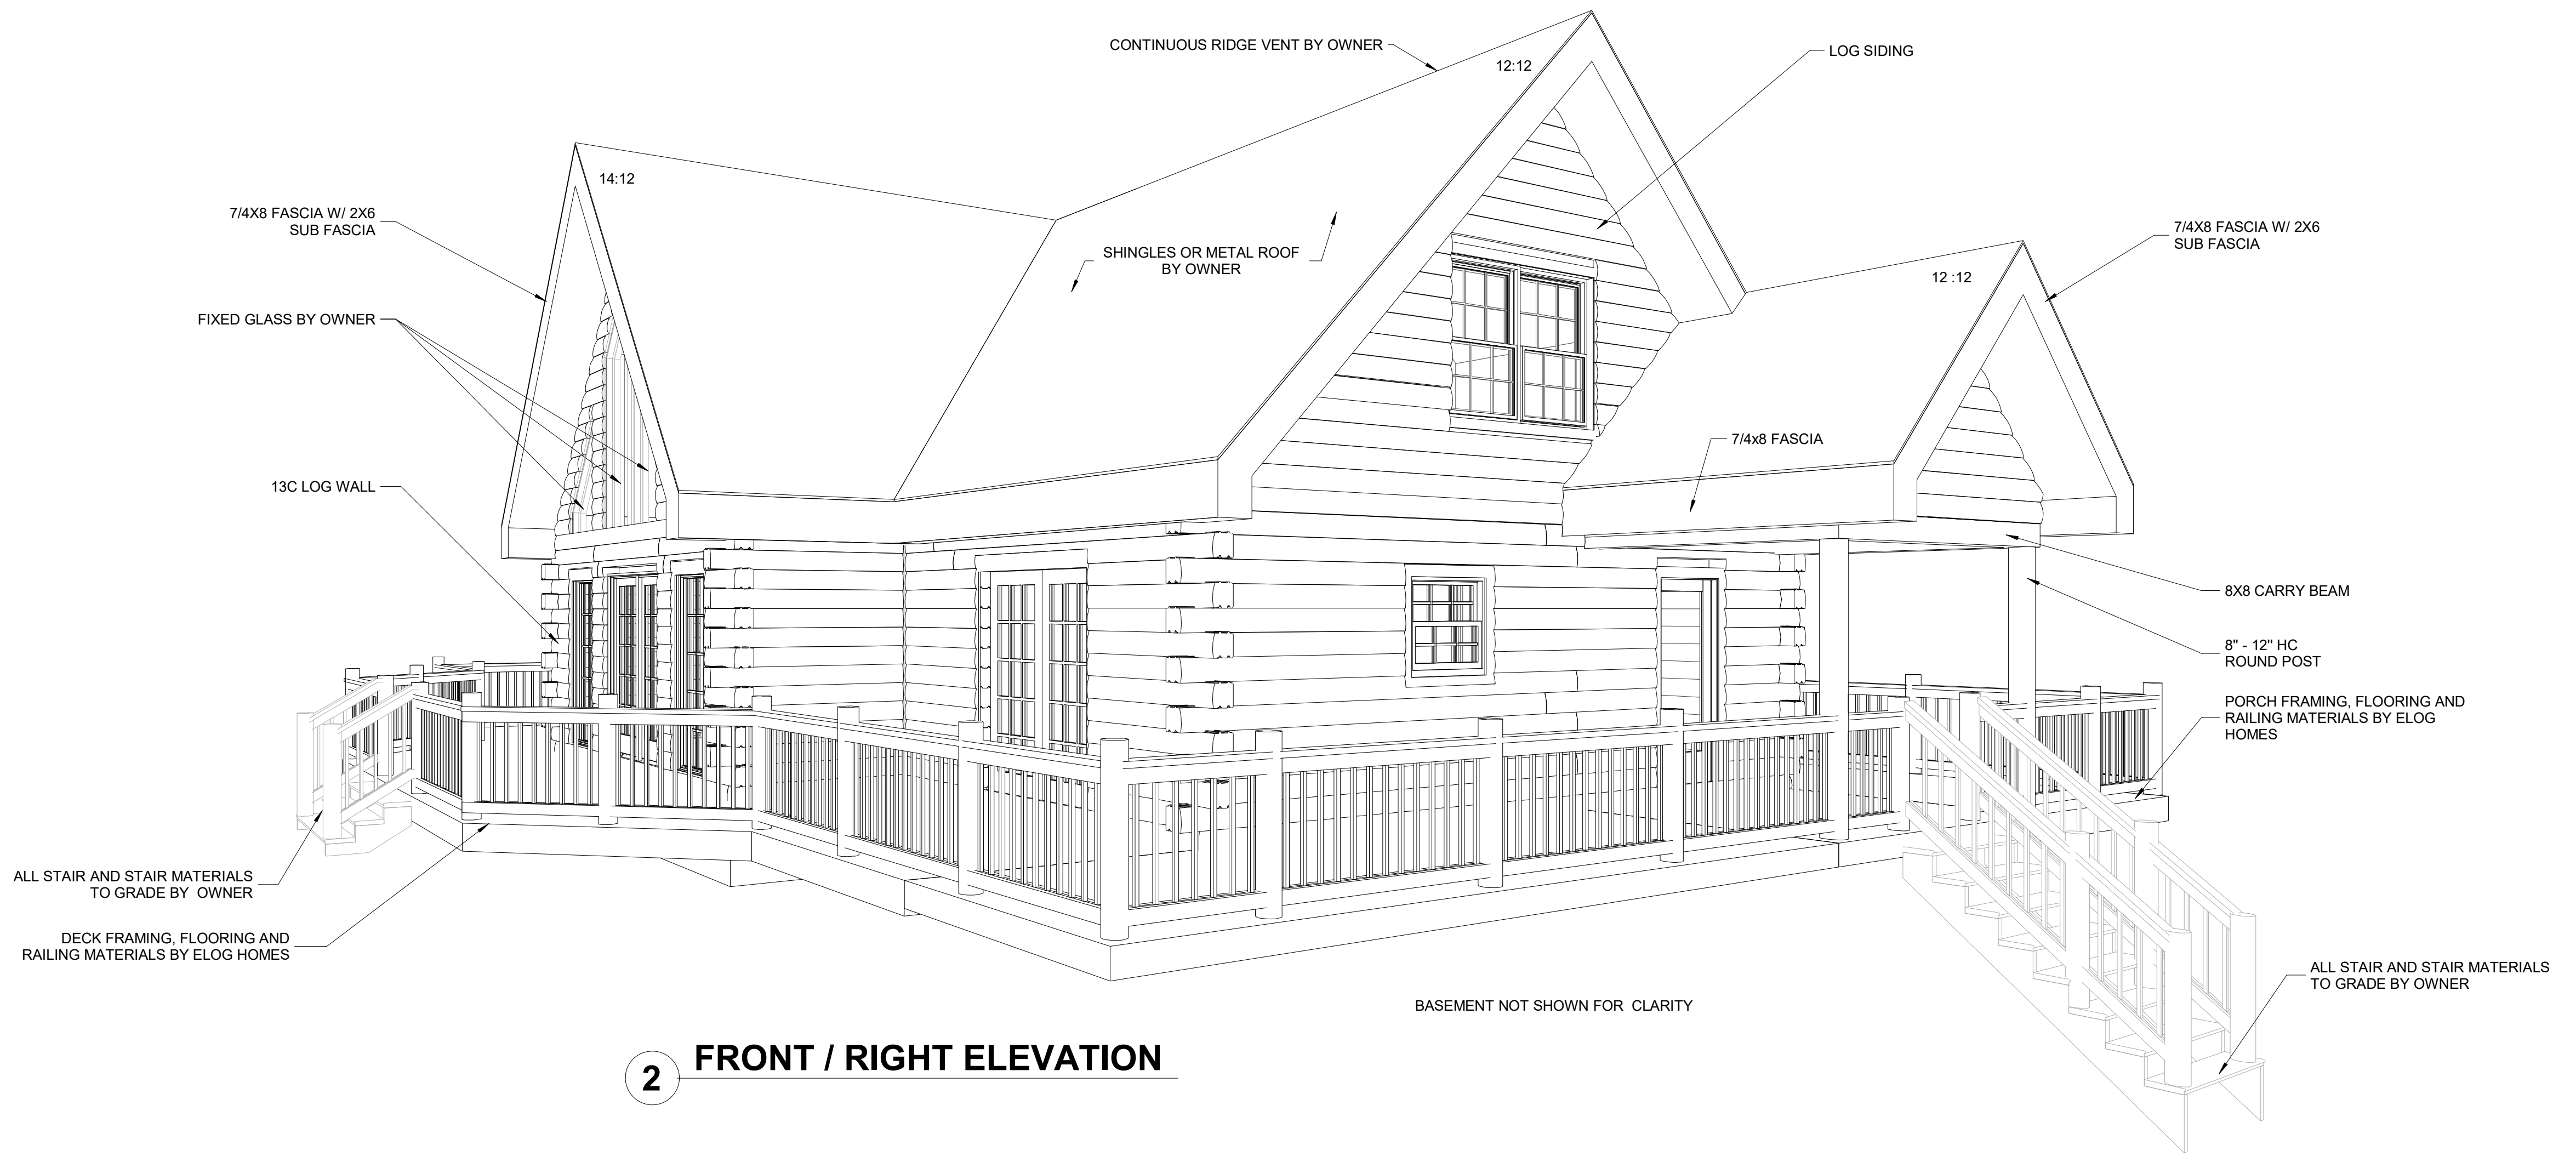

**2 FRONT / RIGHT ELEVATION**

BASEMENT NOT SHOWN FOR CLARITY

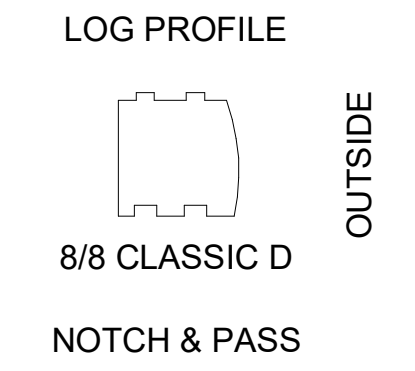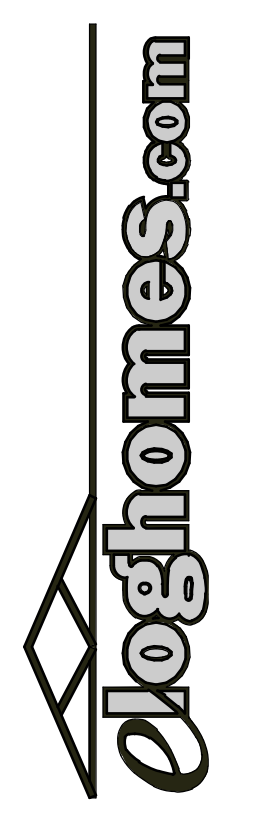

DATE: 07-08-2024  
 DRAWN BY: NT/KK  
 CUST. ID#: 483932621  
 MODEL: ASHLAND  
 DELIVERY MONTH: JUNE 24  
 PACKAGE: GOLD  
 CODE REF: 2021 IRC  
 FOUNDATION: BASEMENT

REVISIONS:


BY	DATE
AMENDMENT 001	03/05/2024
AMENDMENT 002	05/13/2024

3D VIEW - EXTERIOR


**B1.0**




ELOGHOMES.COM DOES NOT CLAIM ANY RESPONSIBILITY FOR THE COMPLIANCE OF THESE PLANS TO ANY OF THE ESTABLISHED STATE OR NATIONAL BUILDING CODES. DUE TO THE SPECIFIC REQUIREMENTS THAT THESE CODES OR ANY OTHER COVENANCES MAY IMPOSE FOR YOUR BUILD AREA, IT IS THE RESPONSIBILITY OF THE CUSTOMER TO HAVE THESE PLANS APPROVED BY A LICENSED STRUCTURAL ENGINEER AND A LICENSED INSPECTOR. THE WRITTEN DIMENSIONS SHALL HAVE PRECEDENCE OVER SCALED DIMENSIONS. OWNER TO VERIFY ALL DIMENSIONS PRIOR TO CONSTRUCTION. THESE PLANS ARE THE PROPERTY OF ELOGHOMES, AND ELOGHOMES RESERVES THE RIGHT TO USE THESE PLANS FOR ITS OWN PURPOSE.

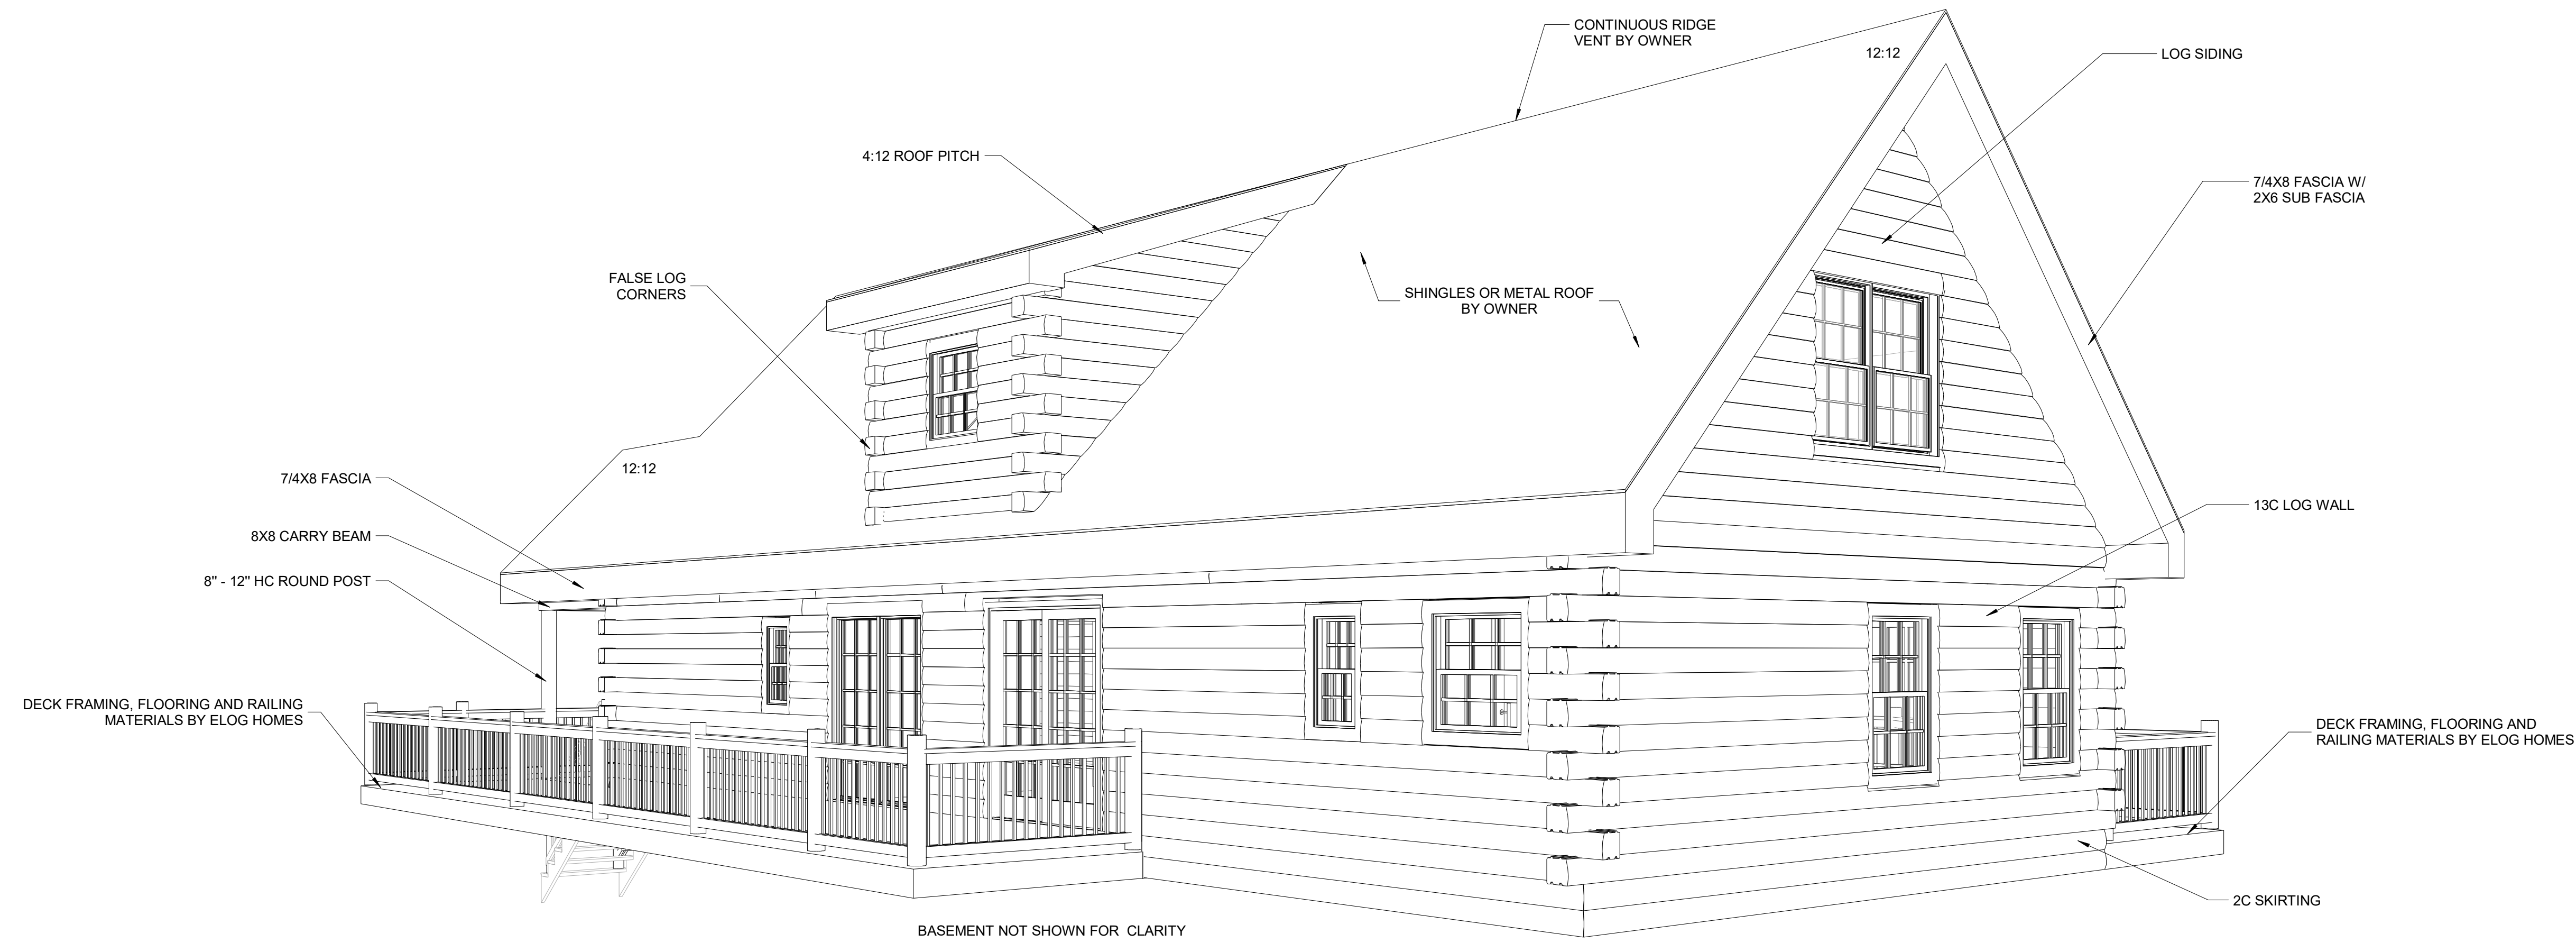

**3 LEFT/ REAR ELEVATION**

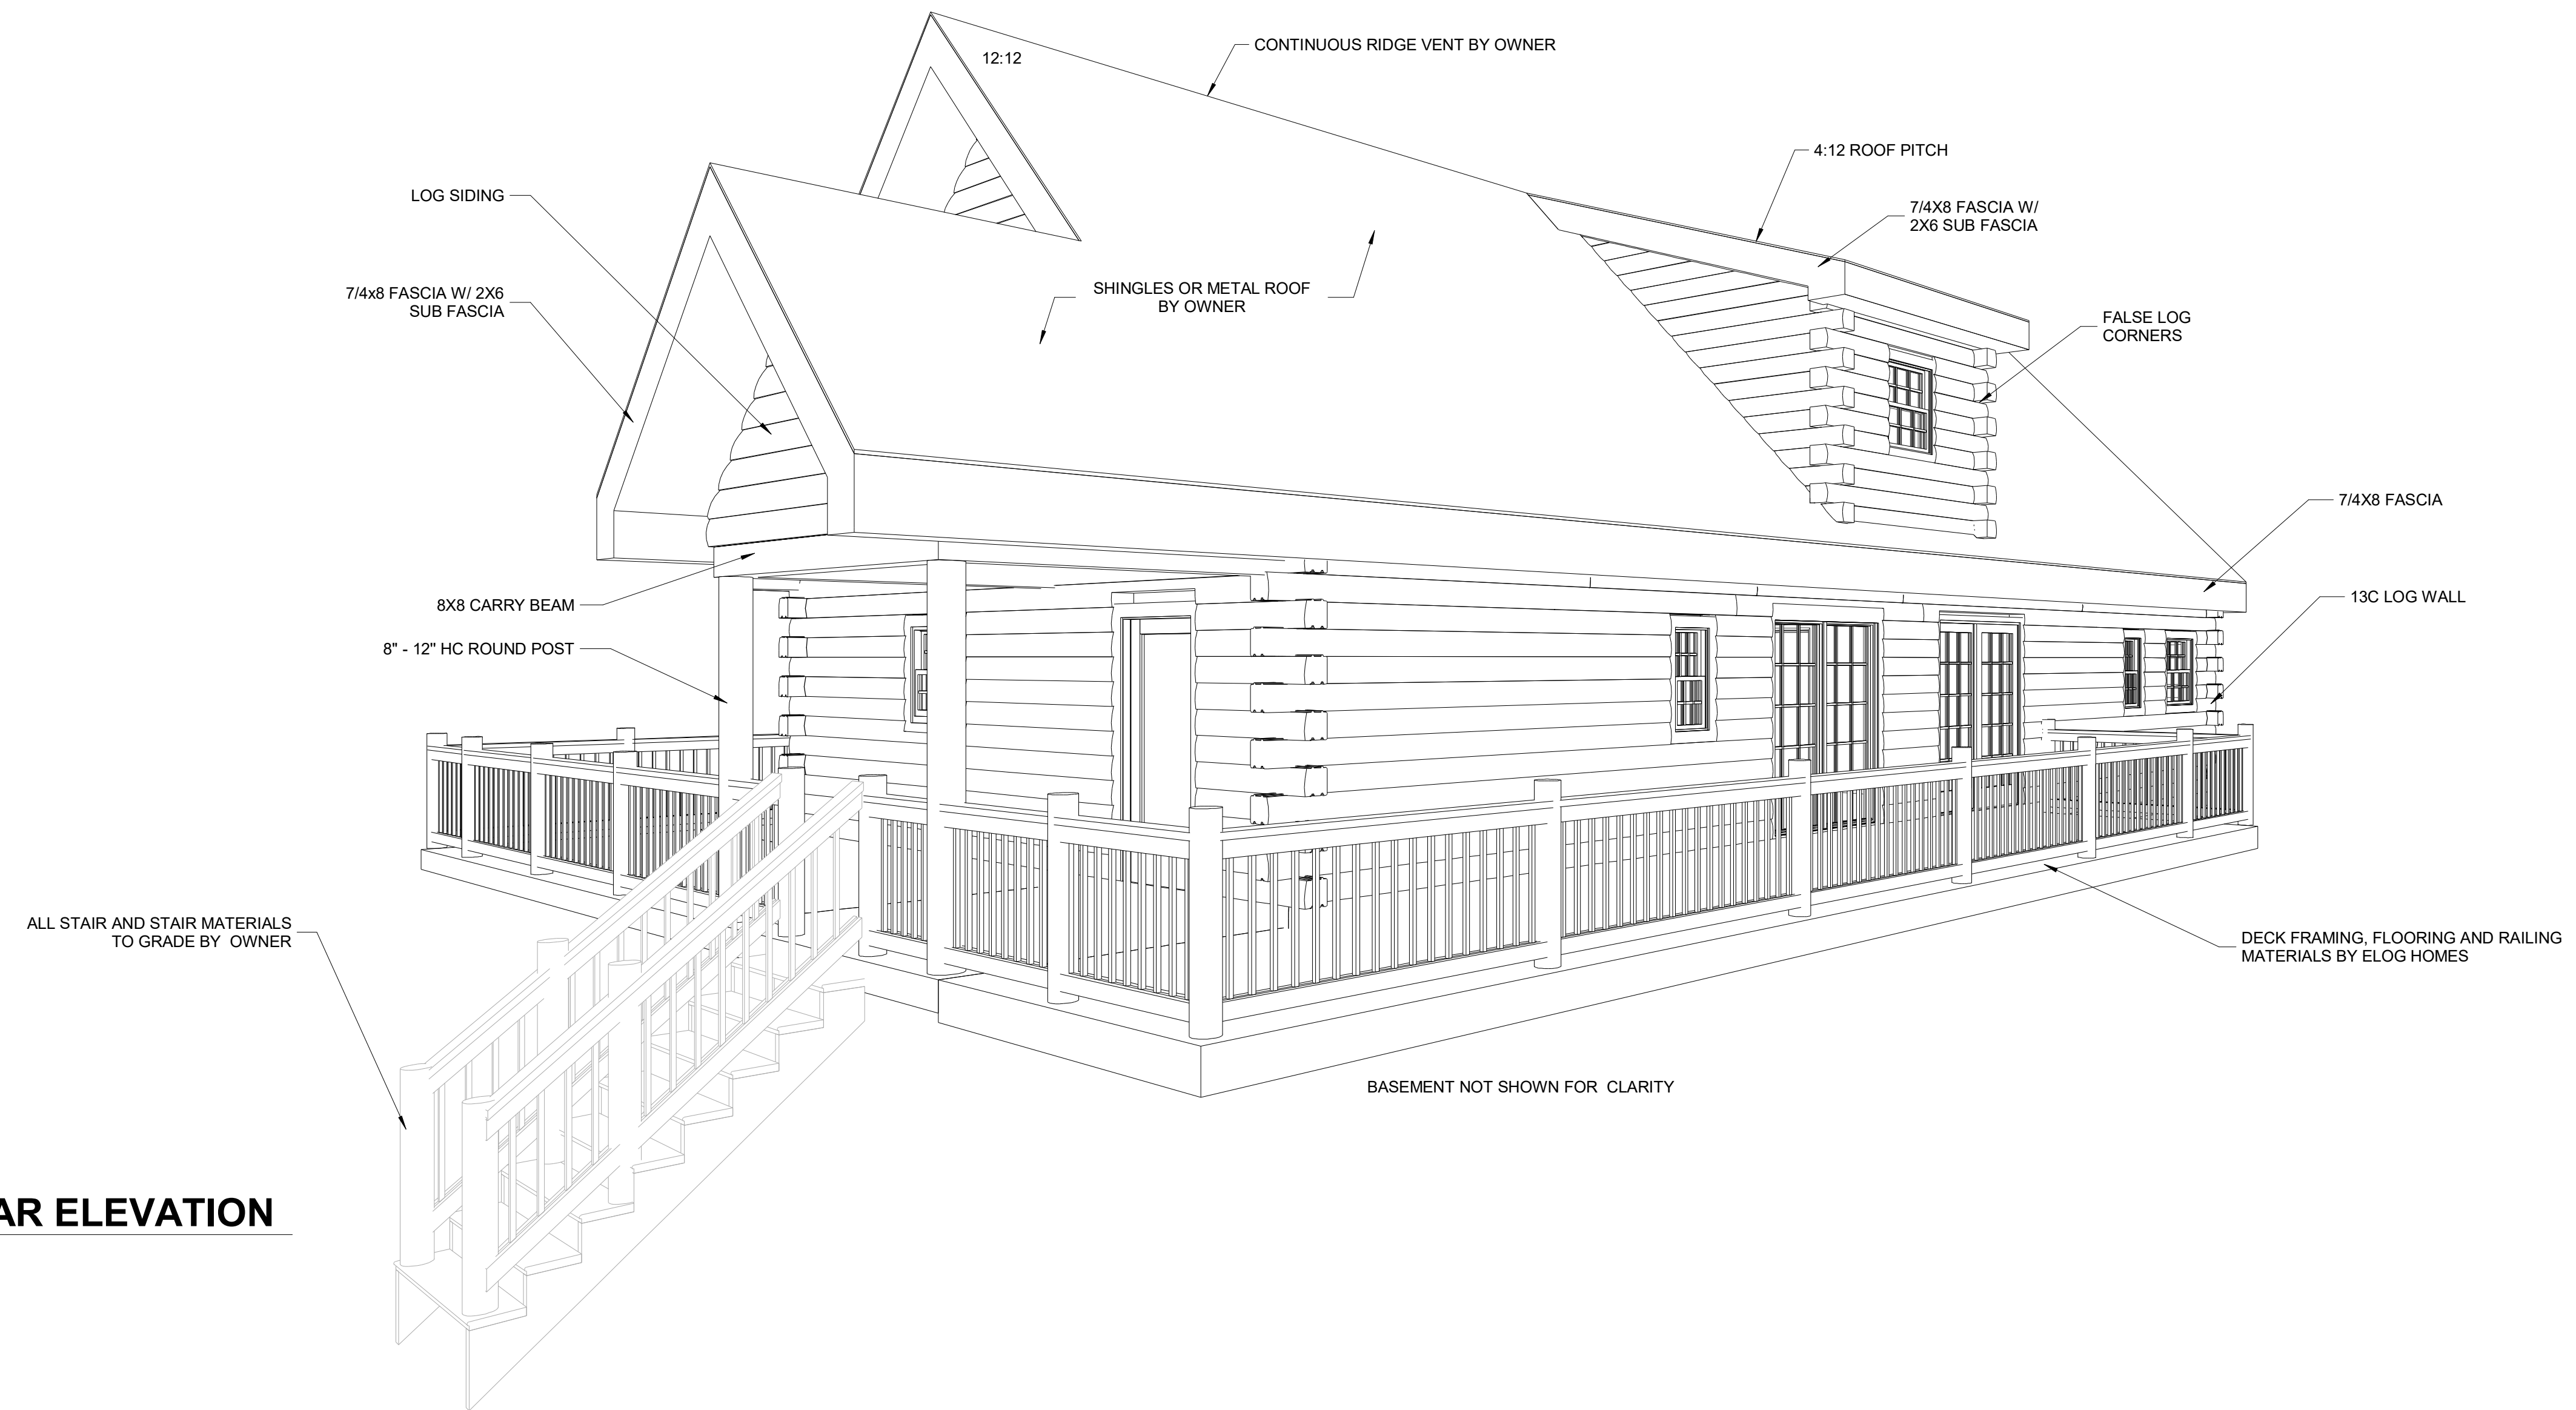

**4 RIGHT/ REAR ELEVATION**

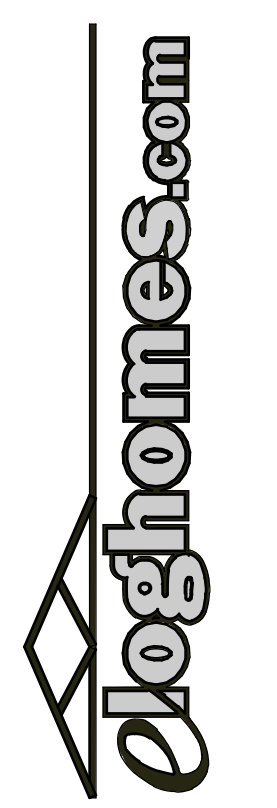

**LOG PROFILE**

INSIDE OUTSIDE

8/8 CLASSIC D

NOTCH & PASS

DATE: 07-08-2024  
 DRAWN BY: NT/KK  
 CUST. ID#: 483932621  
 MODEL: ASHLAND  
 DELIVERY MONTH: JUNE 24  
 PACKAGE: GOLD  
 CODE REF: 2021 IRC  
 FOUNDATION: BASEMENT

**REVISIONS:**


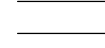




BY	DATE
_AMENDMENT 001	03/05/2024
_AMENDMENT 002	05/13/2024

3D VIEW - EXTERIOR


**B1.2**

ALOGHOMES.COM DOES NOT CLAIM ANY RESPONSIBILITY FOR THE COMPLIANCE OF THESE PLANS TO ANY OF THE ESTABLISHED STATE OR NATIONAL BUILDING CODES. DUE TO THE SPECIFIC REQUIREMENTS THAT THESE CODES OR ANY OTHER COVENANCES MAY IMPOSE FOR YOUR BUILD AREA, IT IS THE RESPONSIBILITY OF THE CUSTOMER TO HAVE THESE PLANS APPROVED BY A LICENSED STRUCTURAL ENGINEER AND A LICENSED INSPECTOR. THE WRITTEN DIMENSIONS SHALL HAVE PRECEDENCE OVER SCALED DIMENSIONS. OWNER TO VERIFY ALL DIMENSIONS PRIOR TO CONSTRUCTION. THESE PLANS ARE THE PROPERTY OF ALOGHOMES, AND ALOGHOMES RESERVES THE RIGHT TO USE THESE PLANS FOR ITS OWN PURPOSE.


**WALL LEGEND:**

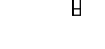-  = LOAD BEARING
-  = STUD WALL
-  = LOG WALL
-  = STUD COLUMN
-  = DROPPED BEAM VISIBLE IN ROOM
-  = BY CUSTOMER

WHEN INSTALLING AN OUTSWING DOOR, BE SURE TO INSTALL ABOVE FINISHED FLOOR HEIGHT.

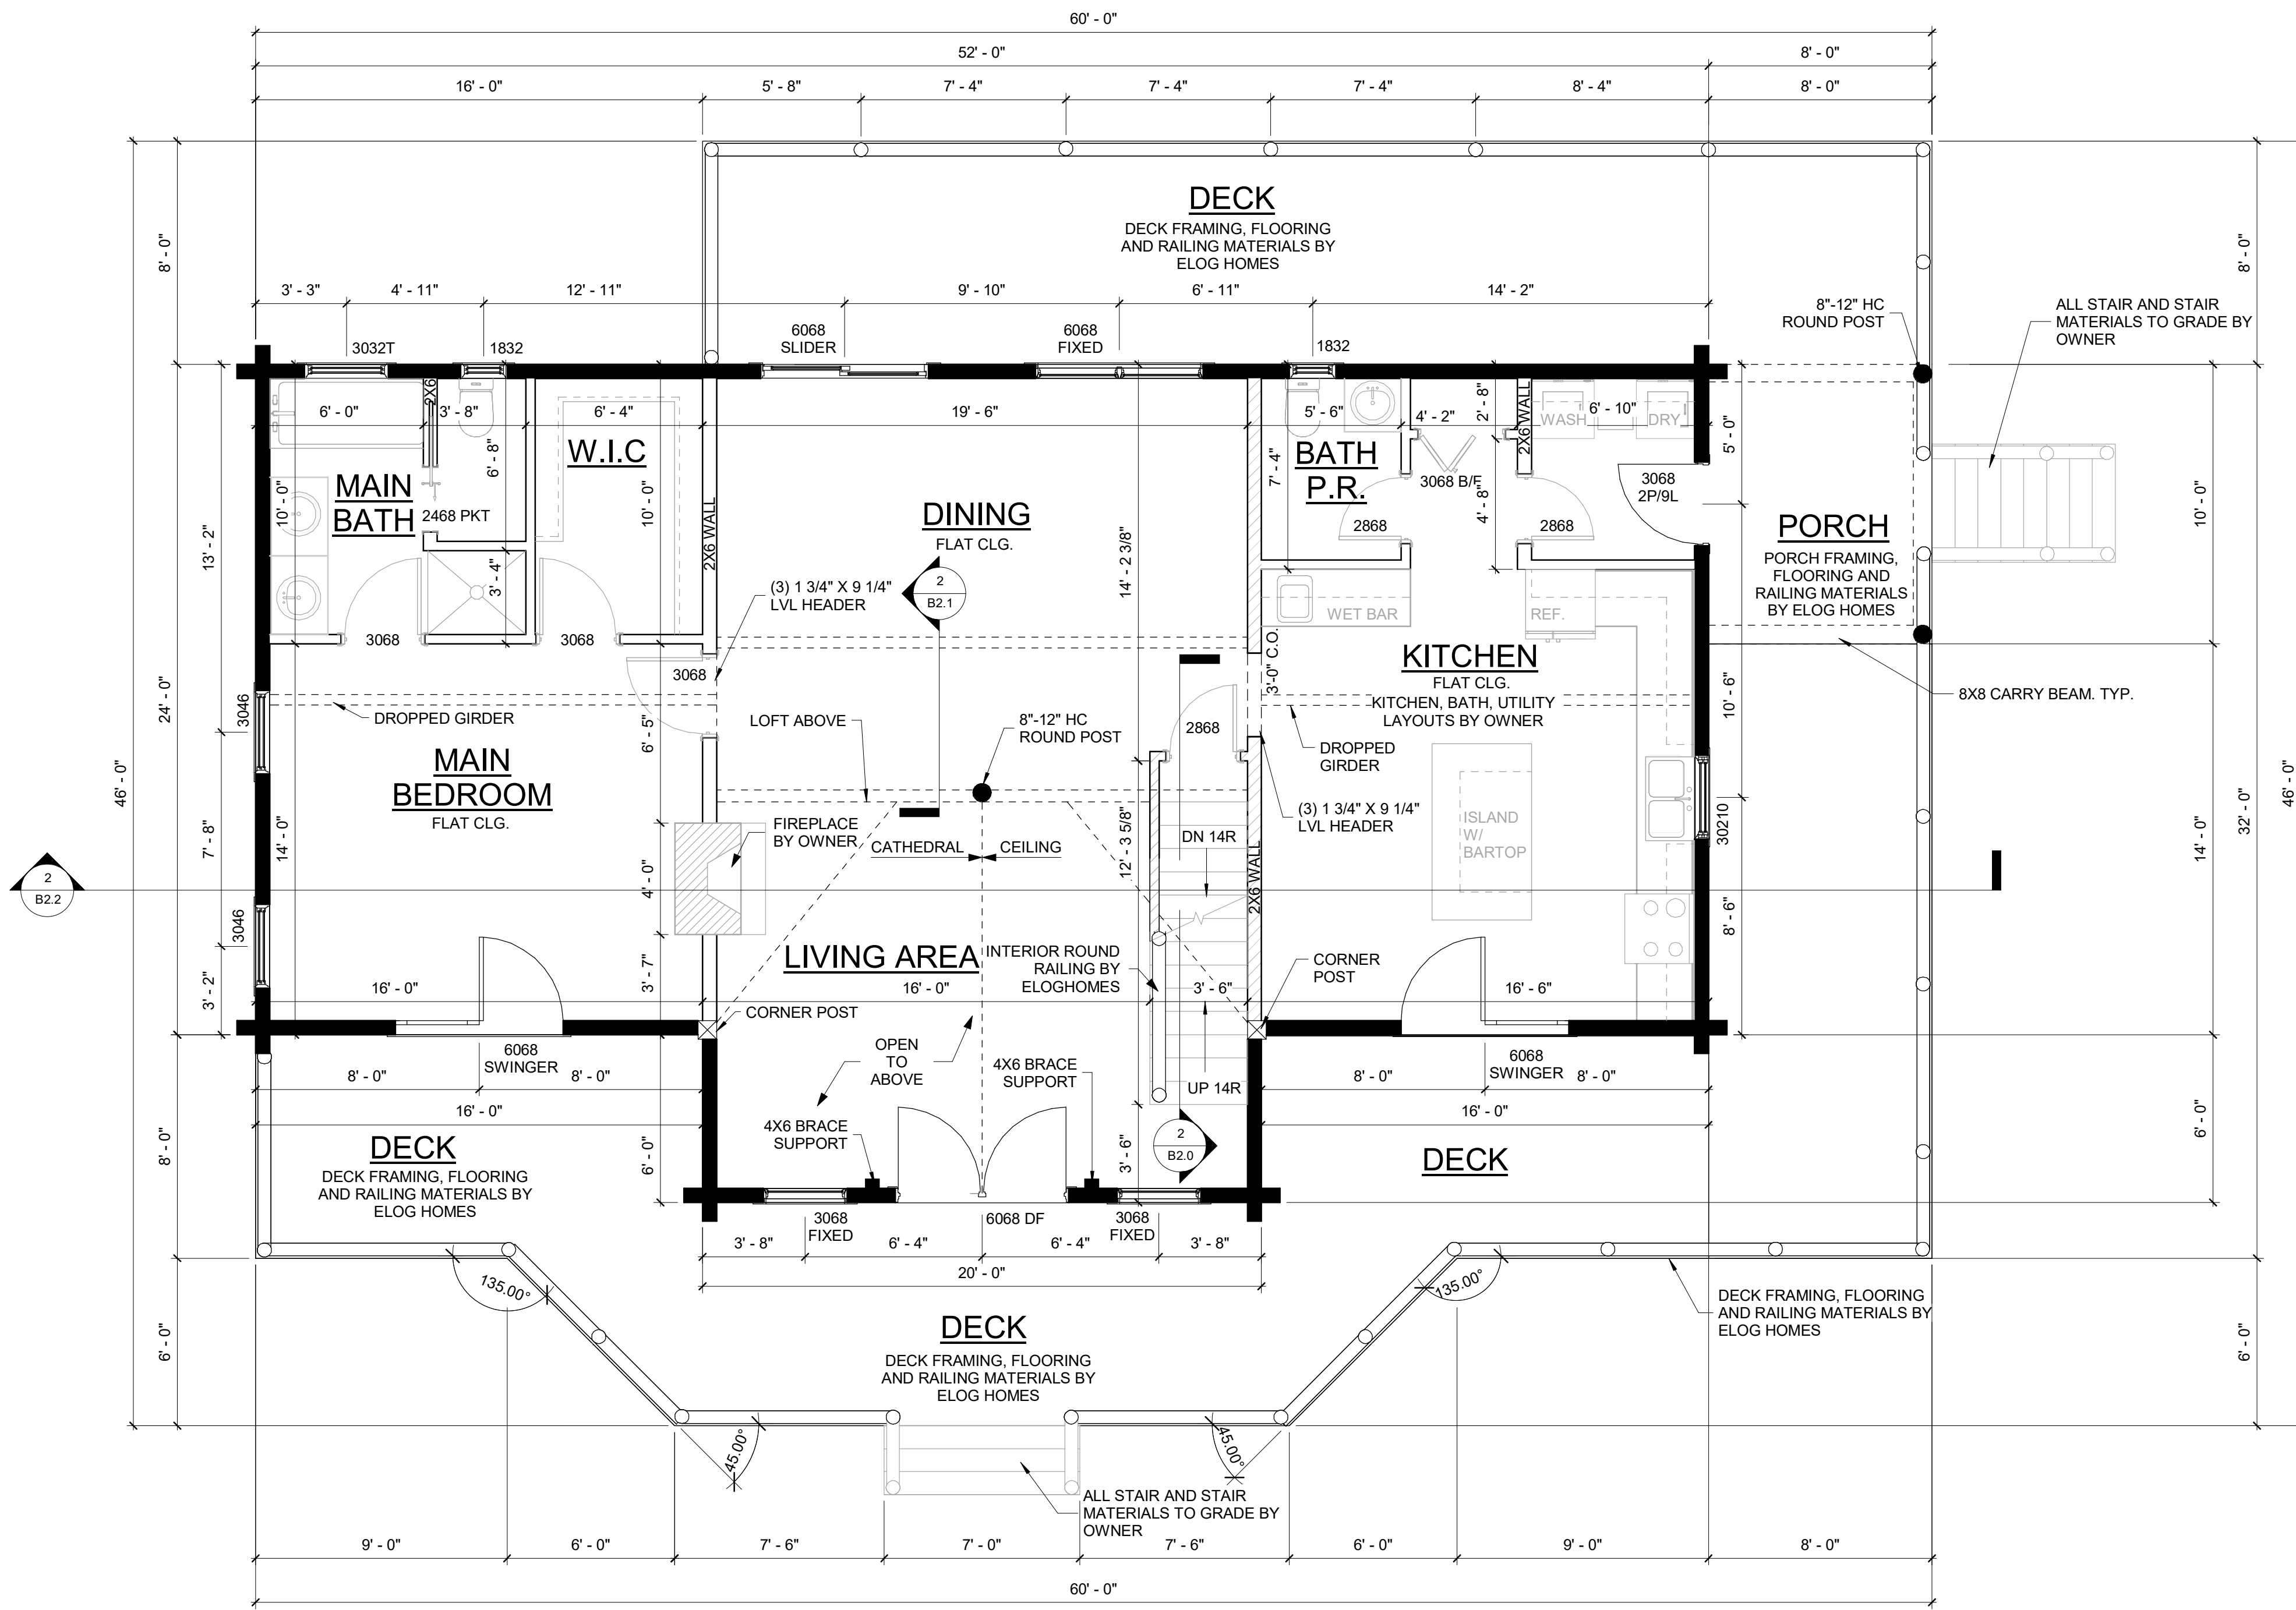

**1 FIRST FLOOR PLAN**  
SCALE : 1/4" = 1'-0"

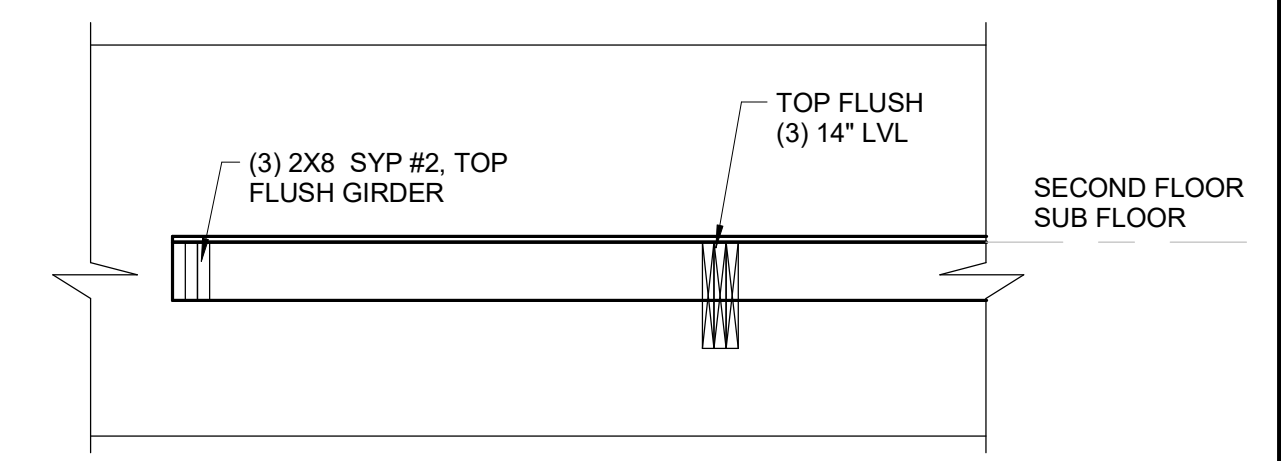

**2 DROPPED GIRDERS @ LOFT SECTION**  
SCALE : 1/2" = 1'-0"

**ANDERSEN 400 SERIES**

WINDOW SCHEDULE - DARK BRONZE, CLAD


MODEL	COUNT	ROUGH WIDTH	ROUGH HEIGHT	COMMENTS
1832	2	1' - 10 1/8"	3' - 4 7/8"	DOUBLE HUNG WINDOW
3032T	2	3' - 2 1/8"	3' - 4 7/8"	DOUBLE HUNG WINDOW, TEMPERED
3046	2	3' - 2 1/8"	4' - 8 7/8"	DOUBLE HUNG WINDOW
3046-2	3	6' - 3 7/8"	4' - 8 7/8"	TWIN DOUBLE HUNG WINDOW
3068 FIXED	2	3' - 1"	6' - 11"	FIXED GLASS WINDOW
6068 FIXED	1	6' - 0"	6' - 11"	FIXED GLASS WINDOW
30210	1	3' - 2 1/8"	3' - 0 7/8"	DOUBLE HUNG WINDOW

DOOR SCHEDULE

MODEL	COUNT	ROUGH WIDTH	ROUGH HEIGHT	COMMENTS
3068 2P/9L	1	3' - 2"	6' - 10 1/2"	2 PANEL, 9 LITE DOOR
6068 DF	1	6' - 2 1/2"	6' - 10 1/2"	DOUBLE FRENCH DOOR
6068 SLIDER	1	6' - 0"	6' - 11"	PATIO SLIDER DOOR
6068 SWINGER	2	6' - 0"	6' - 11"	SWINGER DOOR

SQ. FOOTAGE

BASEMENT	1315 SQ.FT
FIRST FLOOR HEATED	1368 SQ.FT
SECOND FLOOR HEATED	670 SQ.FT
PORCH	80 SQ.FT
DECK	992 SQ.FT
<b>TOTAL</b>	<b>4425 SQ.FT</b>

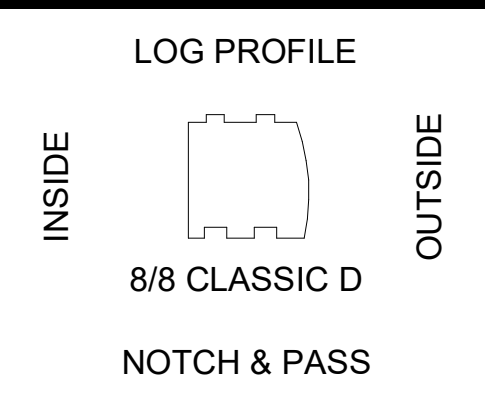

DATE: 07-08-2024  
 DRAWN BY: NT/KK  
 CUST. ID#: 483932621  
 MODEL: ASHLAND  
 DELIVERY MONTH: JUNE 24  
 PACKAGE: GOLD  
 CODE REF: 2021 IRC  
 FOUNDATION: BASEMENT

REVISIONS:

BY	DATE
AMENDMENT 001	03/05/2024
AMENDMENT 002	05/13/2024







FIRST FLOOR PLAN

**B2.1**

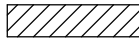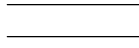


ALOGHOMES.COM DOES NOT CLAIM ANY RESPONSIBILITY FOR THE COMPLIANCE OF THESE PLANS TO ANY OF THE ESTABLISHED STATE OR NATIONAL BUILDING CODES. DUE TO THE SPECIFIC REQUIREMENTS THAT THESE CODES OR ANY OTHER COVENANCES MAY IMPOSE FOR YOUR BUILD AREA, IT IS THE RESPONSIBILITY OF THE CUSTOMER TO HAVE THESE PLANS APPROVED BY A LICENSED STRUCTURAL ENGINEER AND A LICENSED INSPECTOR. THE WRITTEN DIMENSIONS SHALL HAVE PRECEDENCE OVER SCALED DIMENSIONS. OWNER TO VERIFY ALL DIMENSIONS PRIOR TO CONSTRUCTION. THESE PLANS ARE THE PROPERTY OF ALOGHOMES, AND ALOGHOMES RESERVES THE RIGHT TO USE THESE PLANS FOR ITS OWN PURPOSE.


**WALL LEGEND:**

-  = LOAD BEARING
-  = STUD WALL
-  = LOG WALL
-  = STUD COLUMN
-  = DROPPED BEAM VISIBLE IN ROOM
-  = BY CUSTOMER


WHEN INSTALLING AN OUTSWING DOOR, BE SURE TO INSTALL ABOVE FINISHED FLOOR HEIGHT.

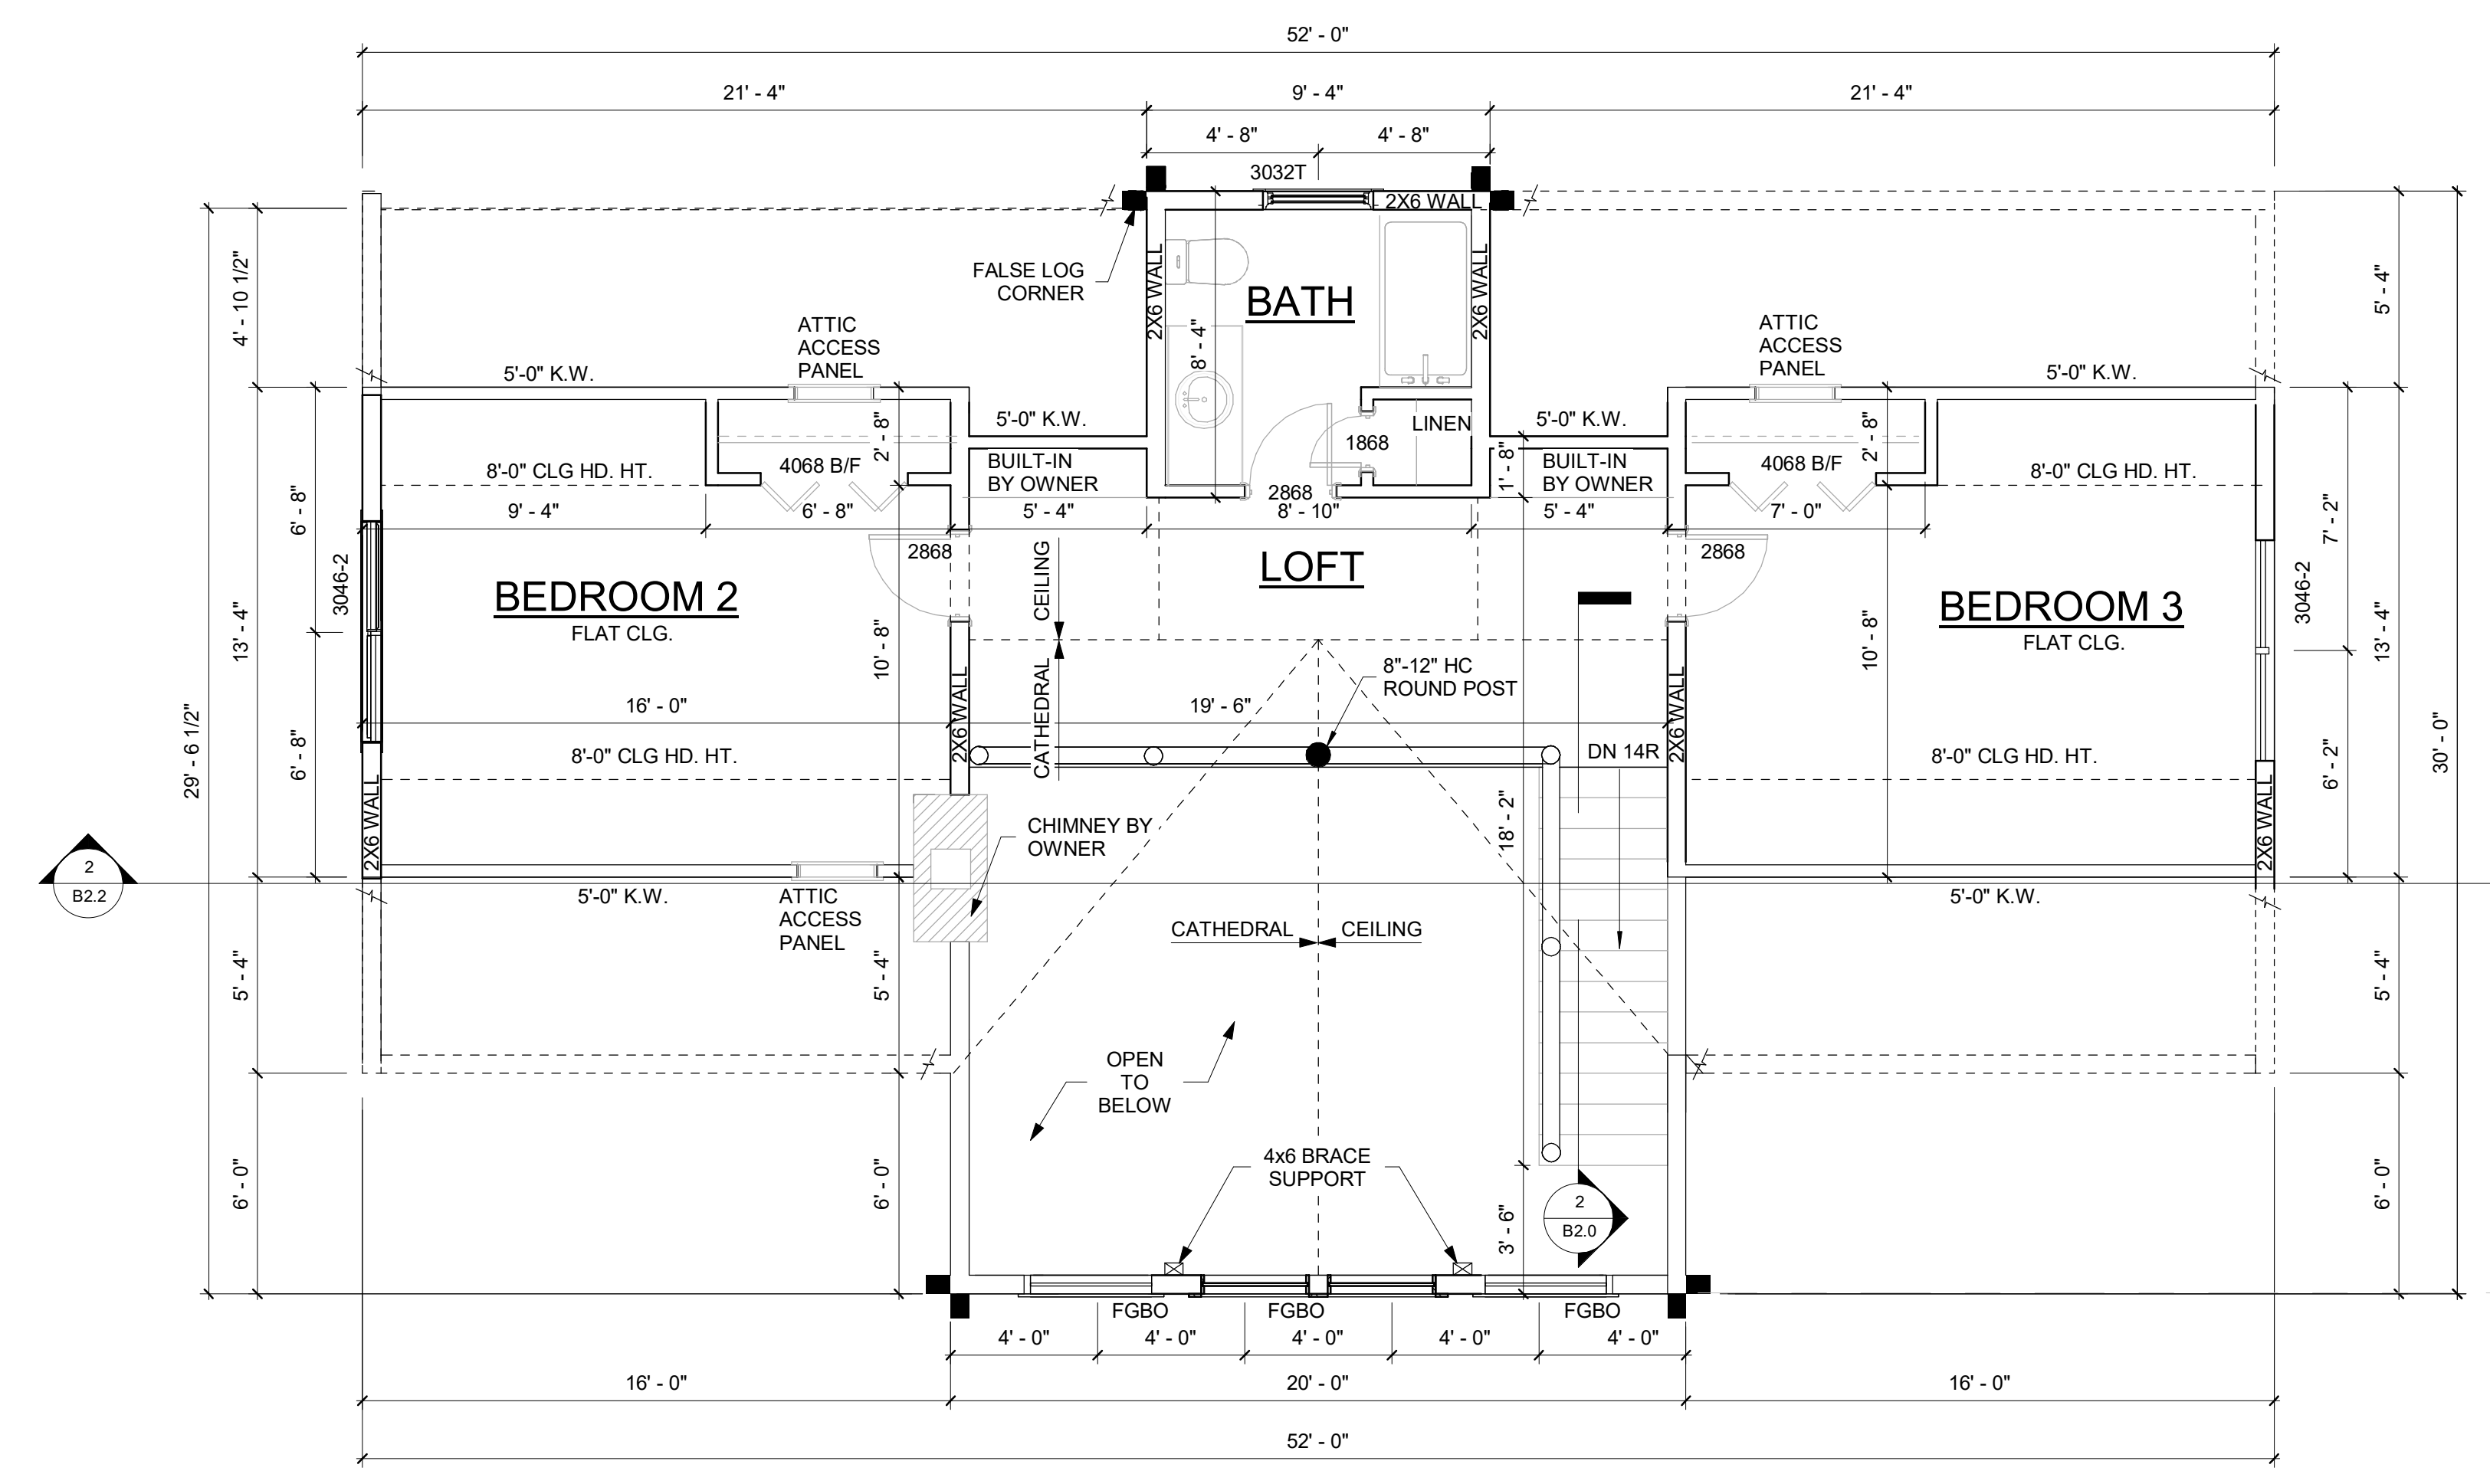


**1 SECOND FLOOR PLAN**  
SCALE : 1/4" = 1'-0"

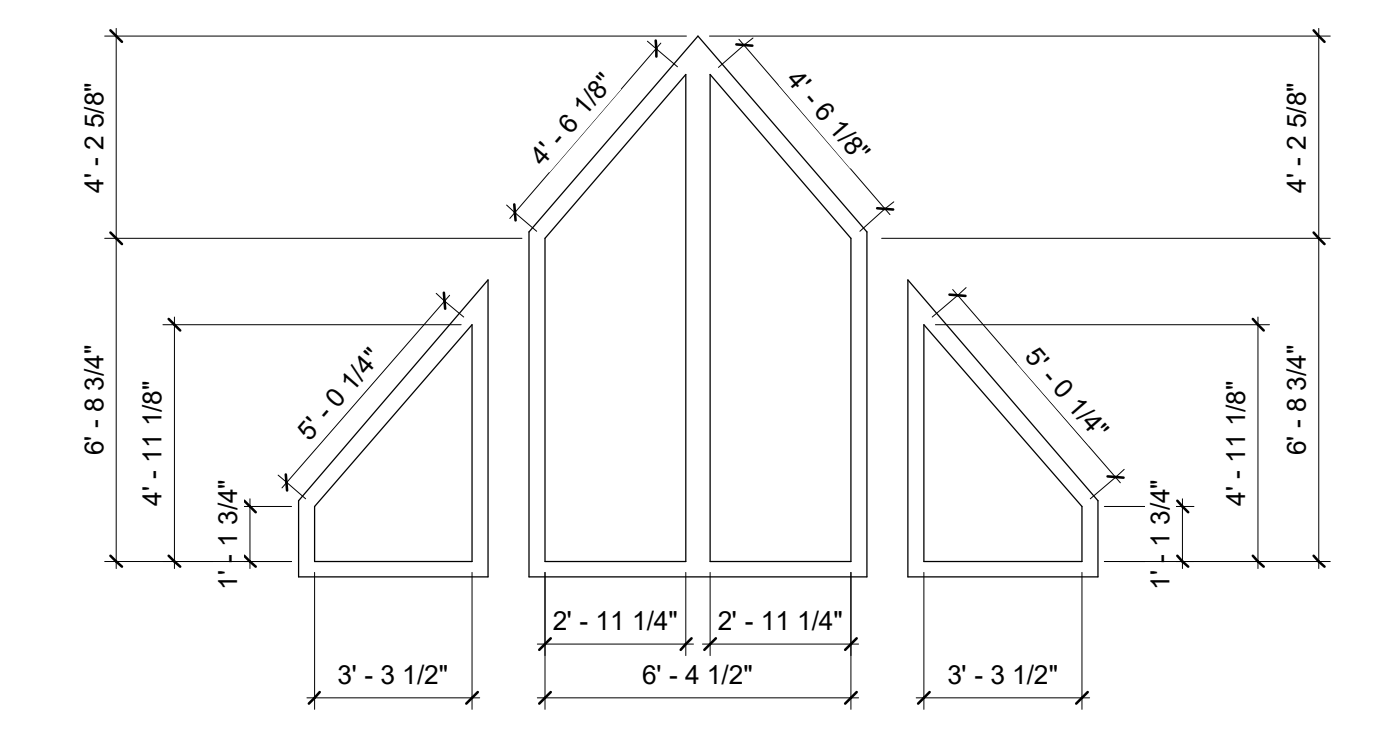


**FIXED GLASS BY OWNER**  
NOTE: DO NOT ORDER FIXED GLASS BASED UPON THESE DIMENSIONS. DIMENSIONS TO BE USED FOR ESTIMATING ONLY.

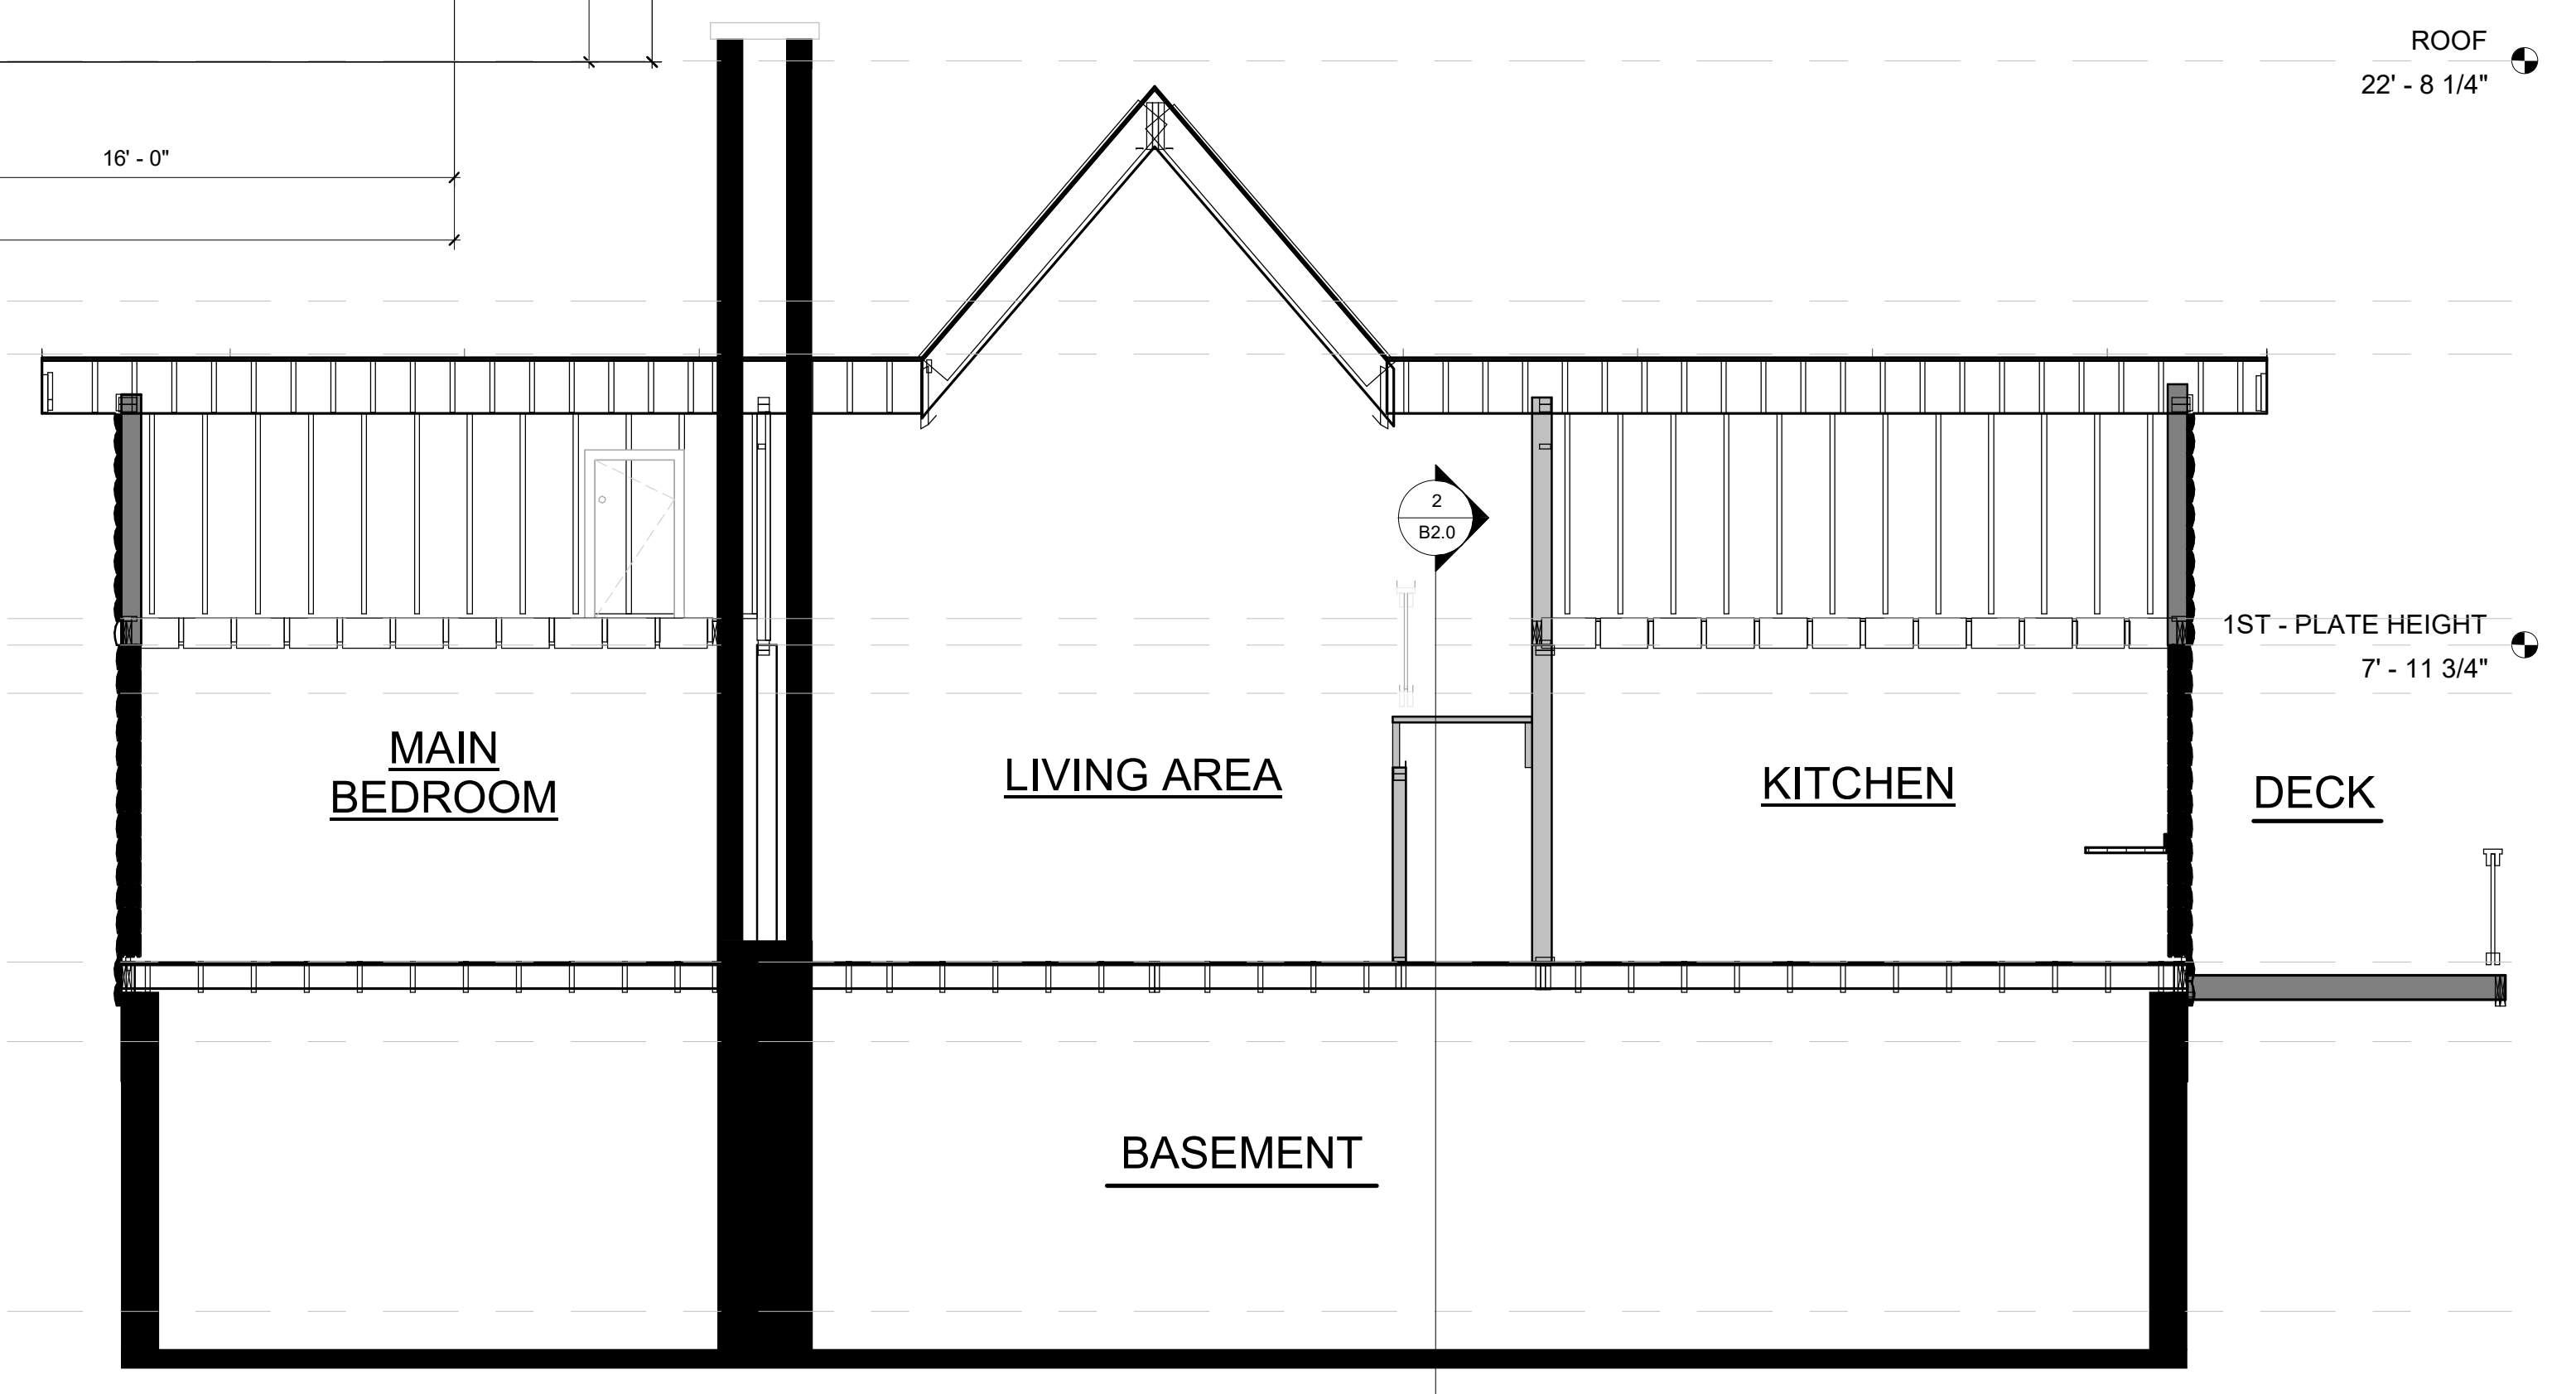

**2 SECTION THROUGH KITCHEN AND MAIN BEDROOM**  
SCALE : 1/4" = 1'-0"

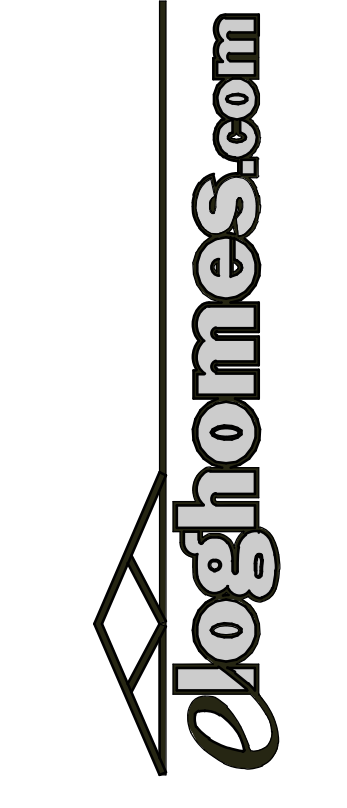

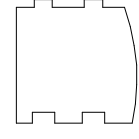LOG PROFILE  
INSIDE  OUTSIDE  
8/8 CLASSIC D  
NOTCH & PASS

DATE: 07-08-2024  
DRAWN BY: NT/KK  
CUST. ID#: 483932621  
MODEL: ASHLAND  
DELIVERY MONTH: JUNE 24  
PACKAGE: GOLD  
CODE REF: 2021 IRC  
FOUNDATION: BASEMENT

REVISIONS:  
BY: AMENDMENT 001 DATE: 03/05/2024  
AMENDMENT 002 DATE: 05/13/2024

SECOND FLOOR PLAN

**B2.2**